


# GROVE STREET IMPROVEMENT PLAN

## WEST GRANT STREET TO DRY CREEK ROAD

### HEALDSBURG, CALIFORNIA

#### FEDERAL PROJECT NUMBER: STPL-5027(025)

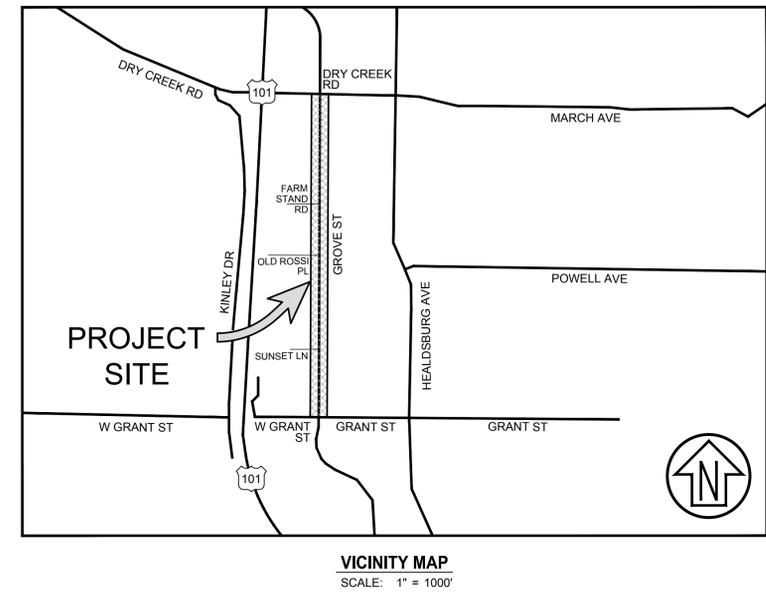

Checked	Drawn	Designed	Date	Rev
XXX	XXX	XXX	XXXXXX	1

### SYMBOLS

EXISTING	PROPOSED

### LINETYPES

EXISTING	PROPOSED

### ABBREVIATIONS

AB	AGGREGATE BASE	FL	FLOWLINE	SD	STORM DRAIN
AC	ASPHALT CONCRETE	FND	FOUND	SDCO	STORM DRAIN CLEANOUT
AD	AREA DRAIN	FS	FINISH SURFACE (HARDSCAPE)	SDMH	STORM DRAIN MANHOLE
BSW	BACK OF SIDEWALK	GB	GRADE BREAK	SF	SQUARE FEET
CB	CATCH BASIN	HDPE	HIGH DENSITY POLYETHYLENE PIPE	SS	SANITARY SEWER
CL	CENTERLINE	HP	HIGH POINT	SSCO	SANITARY SEWER CLEANOUT
CP	CONTROL POINT	INV	INVERT	SSFM	SANITARY SEWER FORCE MAIN
CR	CURB RETURN	JB	JUNCTION BOX	SSMH	SANITARY SEWER MANHOLE
DI	DROP INLET	JP	JOINT POLE	STA	STATION
DWY	DRIVEWAY	JT	JOINT TRENCH	STD	STANDARD
EC	END CURVE	LF	LINEAR FEET	SW	SIDEWALK
ECR	END CURB RETURN	LP	LOW POINT	TC	TOP OF CURB
EG	EXISTING GRADE	MH	MANHOLE	TG	TOP OF GRATE
EL	ELEVATION	(N)	NEW	TP	TOP OF PAVEMENT
EP	EDGE OF PAVEMENT	NTS	NOT TO SCALE	TW	TOP OF WALL
(E)	EXISTING	PB	PULLBOX	W	TOE OF WALL
EVC	END OF VERTICAL CURVE	PRO	PROPOSED	VC	VERTICAL CURVE
FC	FACE OF CURB	PVC	POLYVINYL CHLORIDE PIPE	VIF	VERIFY IN FIELD
FF	FINISH FLOOR	RCP	REINFORCED CONCRETE PIPE		
FG	FINISH GRADE (SOFTSCAPE)	RW	RIGHT OF WAY		
FH	FIRE HYDRANT				

### BENCHMARK

THE BENCHMARK THAT CONTROLS THE SURVEY USED FOR THE EXISTING CONTENT IS THE FOUND 2 INCH BRASS DISK WITH PUNCH STAMPED "CITY OF HEALDSBURG". LOCATED IN A MONUMENT WELL AT THE INTERSECTION OF GROVE STREET AND W GRANT STREET.

### BASIS OF BEARINGS

THE BASIS OF BEARING FOR TOPOGRAPHY WAS ESTABLISHED BY A CONTROL FILE PROVIDED BY THE CITY OF HEALDSBURG ON DECEMBER 1, 2023.

### SHEET INDEX

T1.0	COVERSHEET
C1.0	DEMOLITION PLAN - STA 1+00 TO 11+50
C1.1	DEMOLITION PLAN - STA 11+50 TO 23+50
C1.2	DEMOLITION PLAN - STA 23+50 TO 35+00
C1.3	DEMOLITION PLAN - STA 35+00 TO 38+47.25
C2.0	TYPICAL SECTIONS
C2.1	TYPICAL SECTIONS
C2.2	TYPICAL SECTIONS
C3.0	LAYOUT PLAN - STA 1+00 TO 11+50
C3.1	LAYOUT PLAN - STA 11+50 TO 23+50
C3.2	LAYOUT PLAN - STA 23+50 TO 35+00
C3.3	LAYOUT PLAN - STA 35+00 TO 38+47.25
C4.0	PLAN & PROFILE - STA 1+00 TO 6+00
C4.1	PLAN & PROFILE - STA 6+00 TO 11+50
C4.2	PLAN & PROFILE - STA 11+50 TO 17+50
C4.3	PLAN & PROFILE - STA 17+50 TO 23+50
C4.4	PLAN & PROFILE - STA 23+50 TO 29+00
C4.5	PLAN & PROFILE - STA 29+00 TO 34+15.12
C5.0	CROSS SECTIONS - STA 1+50 TO 9+00
C5.1	CROSS SECTIONS - STA 9+50 TO 17+00
C5.2	CROSS SECTIONS - STA 17+50 TO 27+50
C5.3	CROSS SECTIONS - STA 28+00 TO 31+00
C6.0	DRAINAGE PLAN - STA 1+00 TO 6+00
C6.1	DRAINAGE PLAN - STA 6+00 TO 11+50
C6.2	DRAINAGE PLAN - STA 11+50 TO 17+50
C6.3	DRAINAGE PLAN - STA 17+50 TO 23+50
C6.4	DRAINAGE PLAN - STA 23+50 TO 29+00
C6.5	DRAINAGE PLAN - STA 29+00 TO 35+00
C6.6	DRAINAGE PLAN - STA 35+00 TO 38+47.25
C7.0	UTILITY PLAN - STA 1+00 TO 6+00 - IN DEVELOPMENT
C7.1	UTILITY PLAN - STA 6+00 TO 11+50 - IN DEVELOPMENT
C7.2	UTILITY PLAN - STA 11+50 TO 17+50 - IN DEVELOPMENT
C7.3	UTILITY PLAN - STA 17+50 TO 23+50 - IN DEVELOPMENT
C7.4	UTILITY PLAN - STA 23+50 TO 29+00 - IN DEVELOPMENT
C7.5	UTILITY PLAN - STA 29+00 TO 35+00 - IN DEVELOPMENT
C7.6	UTILITY PLAN - STA 35+00 TO 38+47.25 - IN DEVELOPMENT
C7.0	STORMWATER CONTROL PLAN - STA 1+00 TO 11+50
C7.1	STORMWATER CONTROL PLAN - STA 11+50 TO 23+50
C7.2	STORMWATER CONTROL PLAN - STA 23+50 TO 35+00
C7.3	STORMWATER CONTROL PLAN - STA 34+50 TO 38+47.25
C8.0	DETAILS

GROVE ST IMPROVEMENT PLAN  
COVERSHEET  
CITY OF HEALDSBURG

City Of  
**Healdsburg**  
County Of  
**Sonoma**  
State Of  
**California**

Prepared Under the Direction of:

Sheet	<b>T1.0</b>
Scale:	SEE DWGS
Date:	1/20/25
Project Number:	2300211
Plan File:	

65% PLAN SET

Rev	Date	Description	Designed	Drawn	Checked
1	XXXXXX	XXX	XXX	XXX	XXX


**GROVE ST IMPROVEMENT PLAN  
DEMOLITION PLAN  
STA 1+00 TO 11+50  
CITY OF HEALDSBURG**

City Of  
**Healdsburg**  
County Of  
**Sonoma**  
State Of  
**California**


Prepared Under the Direction of:

Sheet  
**C1.0**

Scale: 1" = 20'  
Date: 1/20/25  
Project Number: 2300211  
Plan File:

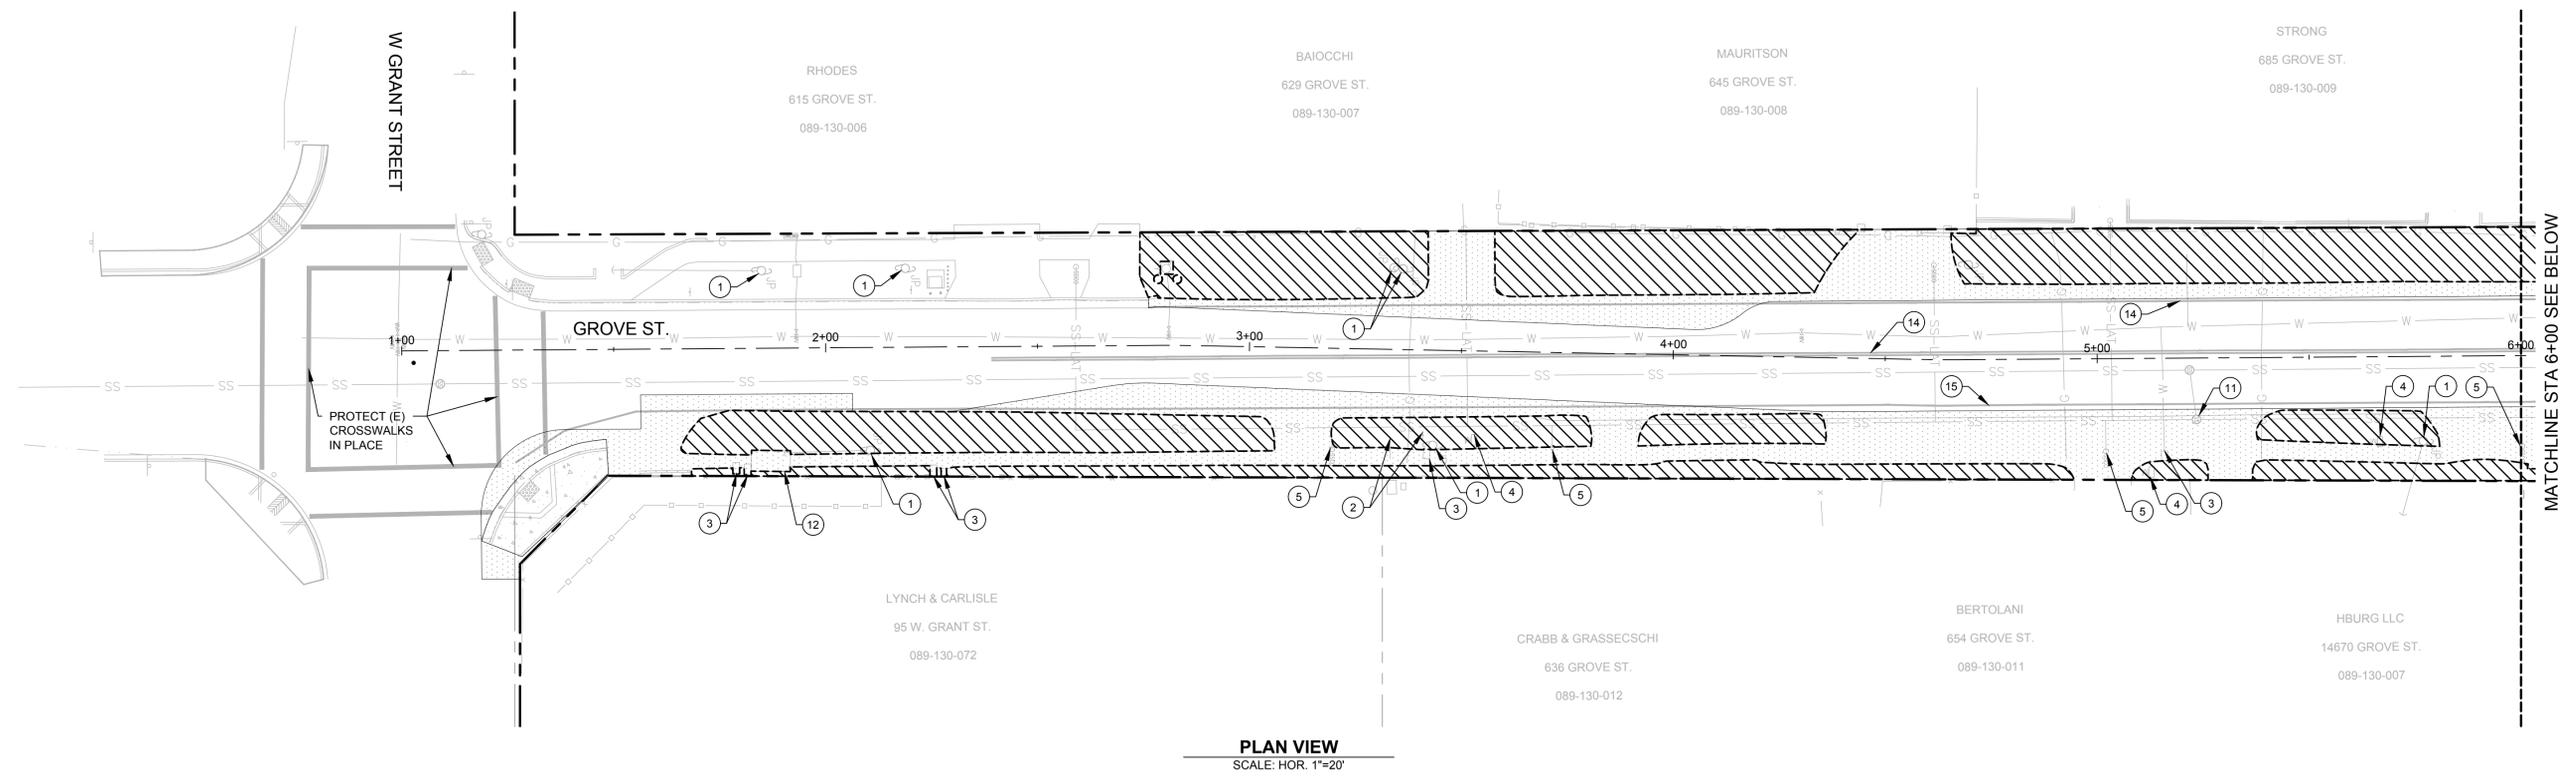

**PLAN VIEW**  
SCALE: HOR. 1"=20'

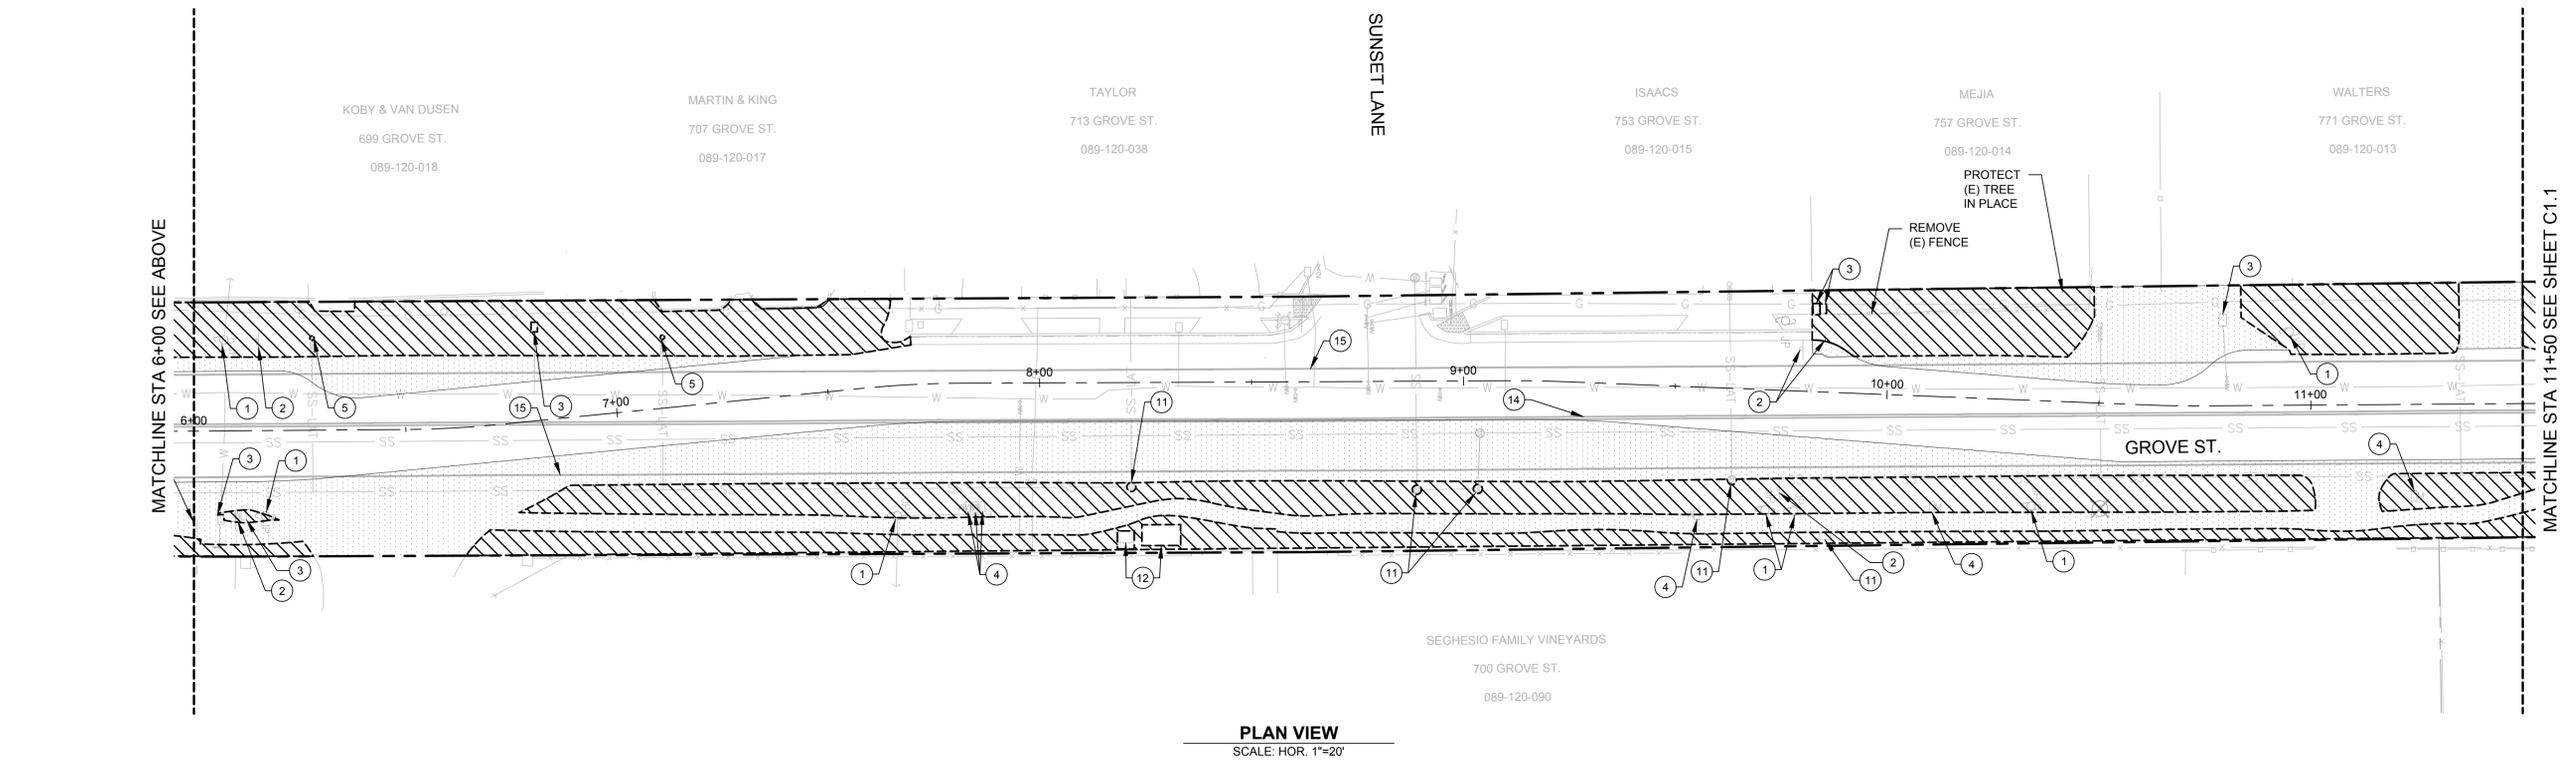


**PLAN VIEW**  
SCALE: HOR. 1"=20'

**KEYNOTES**

- |  |                               |                                      |                                      |
|--|-------------------------------|--------------------------------------|--------------------------------------|
| 1 JOINT POLE TO BE REMOVED BY SEPARATE RULE 20 PROJECT                   | 5 ADJUST SSCO TO GRADE        | 9 ADJUST DRAIN INLET TO GRADE        | 13 ADJUST WATER VALVE TO GRADE       |
| 2 SIGN TO BE REMOVED   | 6 REMOVE AND RELOCATE BOLLARD | 10 ADJUST HYDRANT TO GRADE           | 14 REMOVE YELLOW CENTERLINE STRIPING |
| 3 REMOVE AND RELOCATE UTILITY BOX  | 7 AC BERM TO BE REMOVED       | 11 ADJUST SSMH TO GRADE              | 15 REMOVE WHITE STRIPING             |
| 4 REMOVE AND RELOCATE MAILBOX (SEE SHEETS C3.0 TO C3.3 FOR NEW LOCATION) | 8 ADJUST SDMH TO GRADE        | 12 REMOVE AND RELOCATE UTILITY VAULT |                                      |

**DEMOLITION LEGEND**


- REMOVE (E) AC (45,497 SF)
- CLEAR & GRUB (42,337 SF)
- REMOVE (E) CONCRETE (888 SF)
- REMOVE (E) TREE
- (E) EDGE OF PAVEMENT

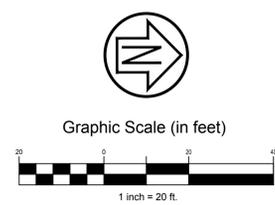


65% PLAN SET



Rev	Date	Description	Designed	Drawn	Checked
	XXXXXX		XXX	XXX	XXX

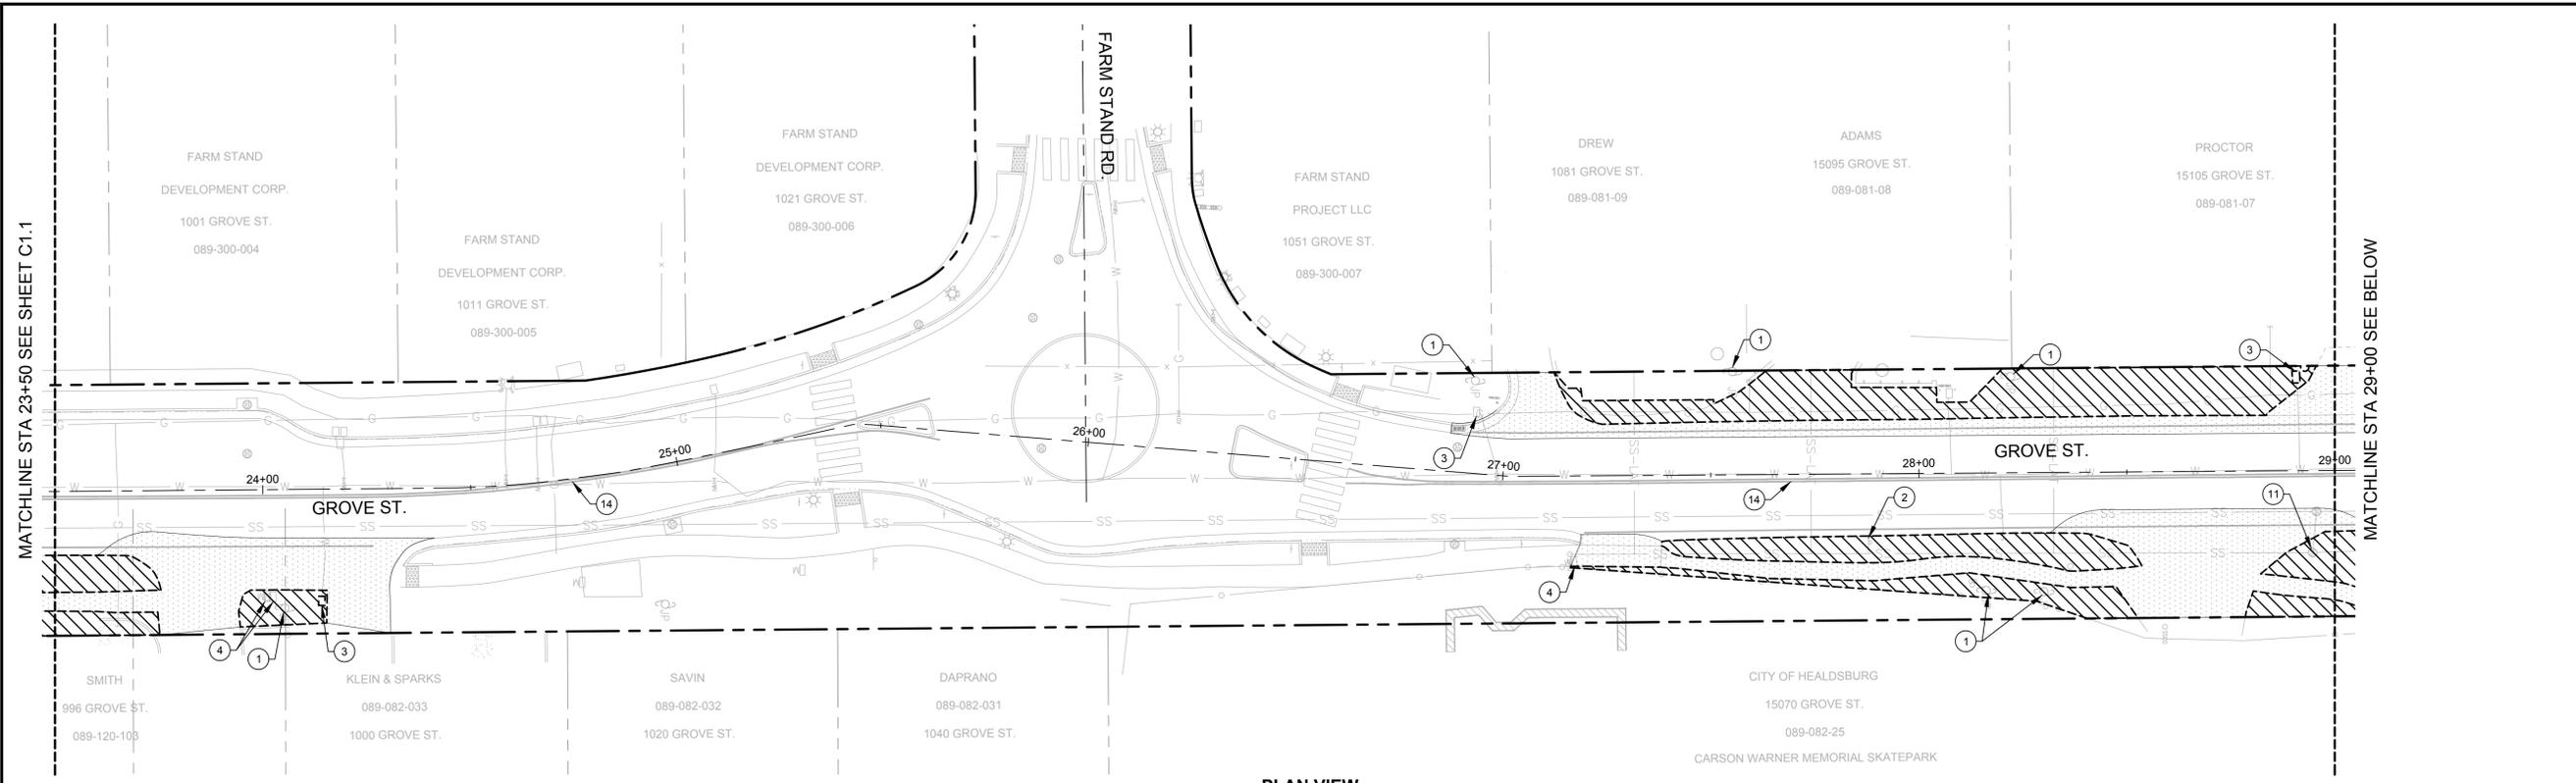

**PLAN VIEW**  
SCALE: HOR. 1"=20'

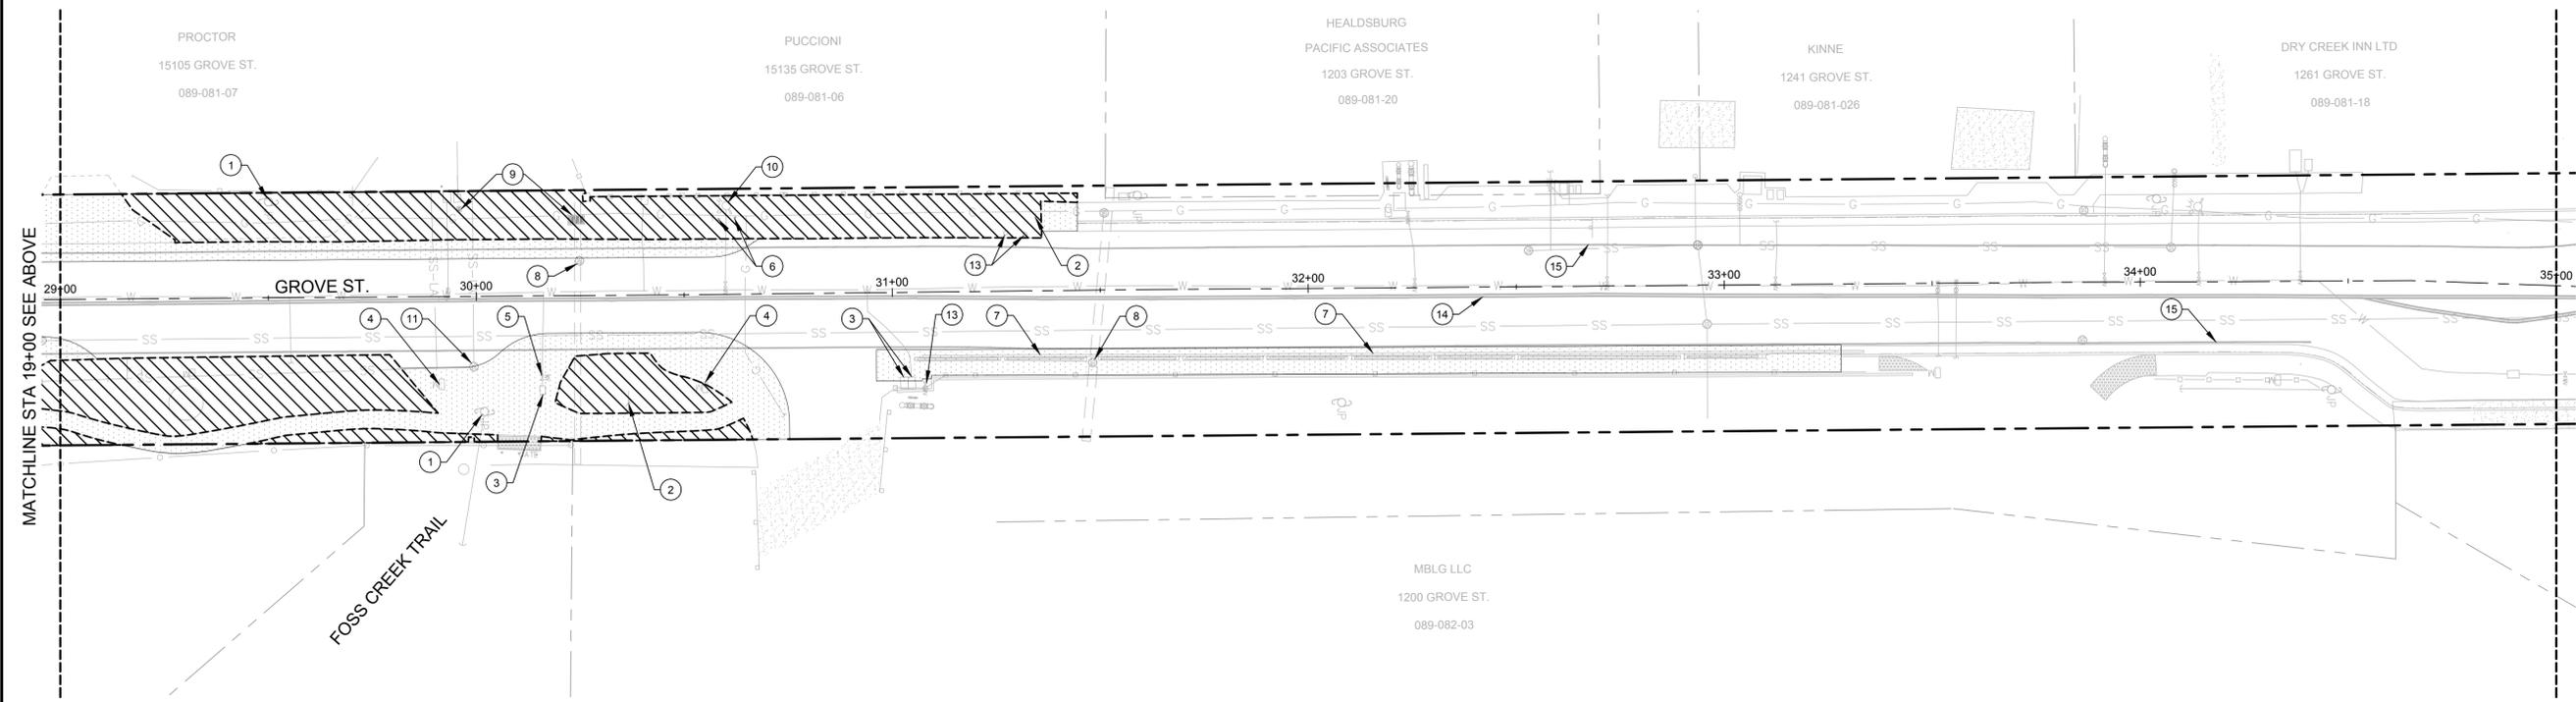


**PLAN VIEW**  
SCALE: HOR. 1"=20'

**KEYNOTES**

- |   |  |   |                             |    |                                   |    |                                   |
|---|--|---|-----------------------------|----|-----------------------------------|----|-----------------------------------|
| 1 | JOINT POLE TO BE REMOVED BY SEPARATE RULE 20 PROJECT                   | 5 | ADJUST SSCO TO GRADE        | 9  | ADJUST DRAIN INLET TO GRADE       | 13 | ADJUST WATER VALVE TO GRADE       |
| 2 | SIGN TO BE REMOVED   | 6 | REMOVE AND RELOCATE BOLLARD | 10 | ADJUST HYDRANT TO GRADE           | 14 | REMOVE YELLOW CENTERLINE STRIPING |
| 3 | REMOVE AND RELOCATE UTILITY BOX  | 7 | AC BERM TO BE REMOVED       | 11 | ADJUST SSMH TO GRADE              | 15 | REMOVE WHITE STRIPING             |
| 4 | REMOVE AND RELOCATE MAILBOX (SEE SHEETS C3.0 TO C3.3 FOR NEW LOCATION) | 8 | ADJUST SDMH TO GRADE        | 12 | REMOVE AND RELOCATE UTILITY VAULT |    |                                   |

**DEMOLITION LEGEND**

- REMOVE (E) AC (45,497 SF)
- CLEAR & GRUB (42,337 SF)
- REMOVE (E) CONCRETE (888 SF)
- REMOVE (E) TREE
- (E) EDGE OF PAVEMENT

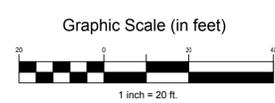

65% PLAN SET

**GROVE ST IMPROVEMENT PLAN  
DEMOLITION PLAN  
STA 23+50 TO 35+00  
CITY OF HEALDSBURG**

City Of  
**Healdsburg**  
County Of  
**Sonoma**  
State Of  
**California**

Prepared Under the Direction of:

Sheet  
**C1.2**

Scale: 1" = 20'  
Date: 1/20/25  
Project Number: 2300211  
Plan File:


Rev	Date	Description	Designed	Drawn	Checked
	XXXXXX	XXX	XXX	XXX	XXX

**GROVE ST IMPROVEMENT PLAN  
DEMOLITION PLAN  
STA 35+00 TO 38+47.25  
CITY OF HEALDSBURG**

City Of  
**Healdsburg**  
County Of  
**Sonoma**  
State Of  
**California**

Prepared Under the Direction of:

Sheet  
**C1.3**  
Scale: 1" = 20'  
Date: 1/20/25  
Project Number: 2300211  
Plan File:

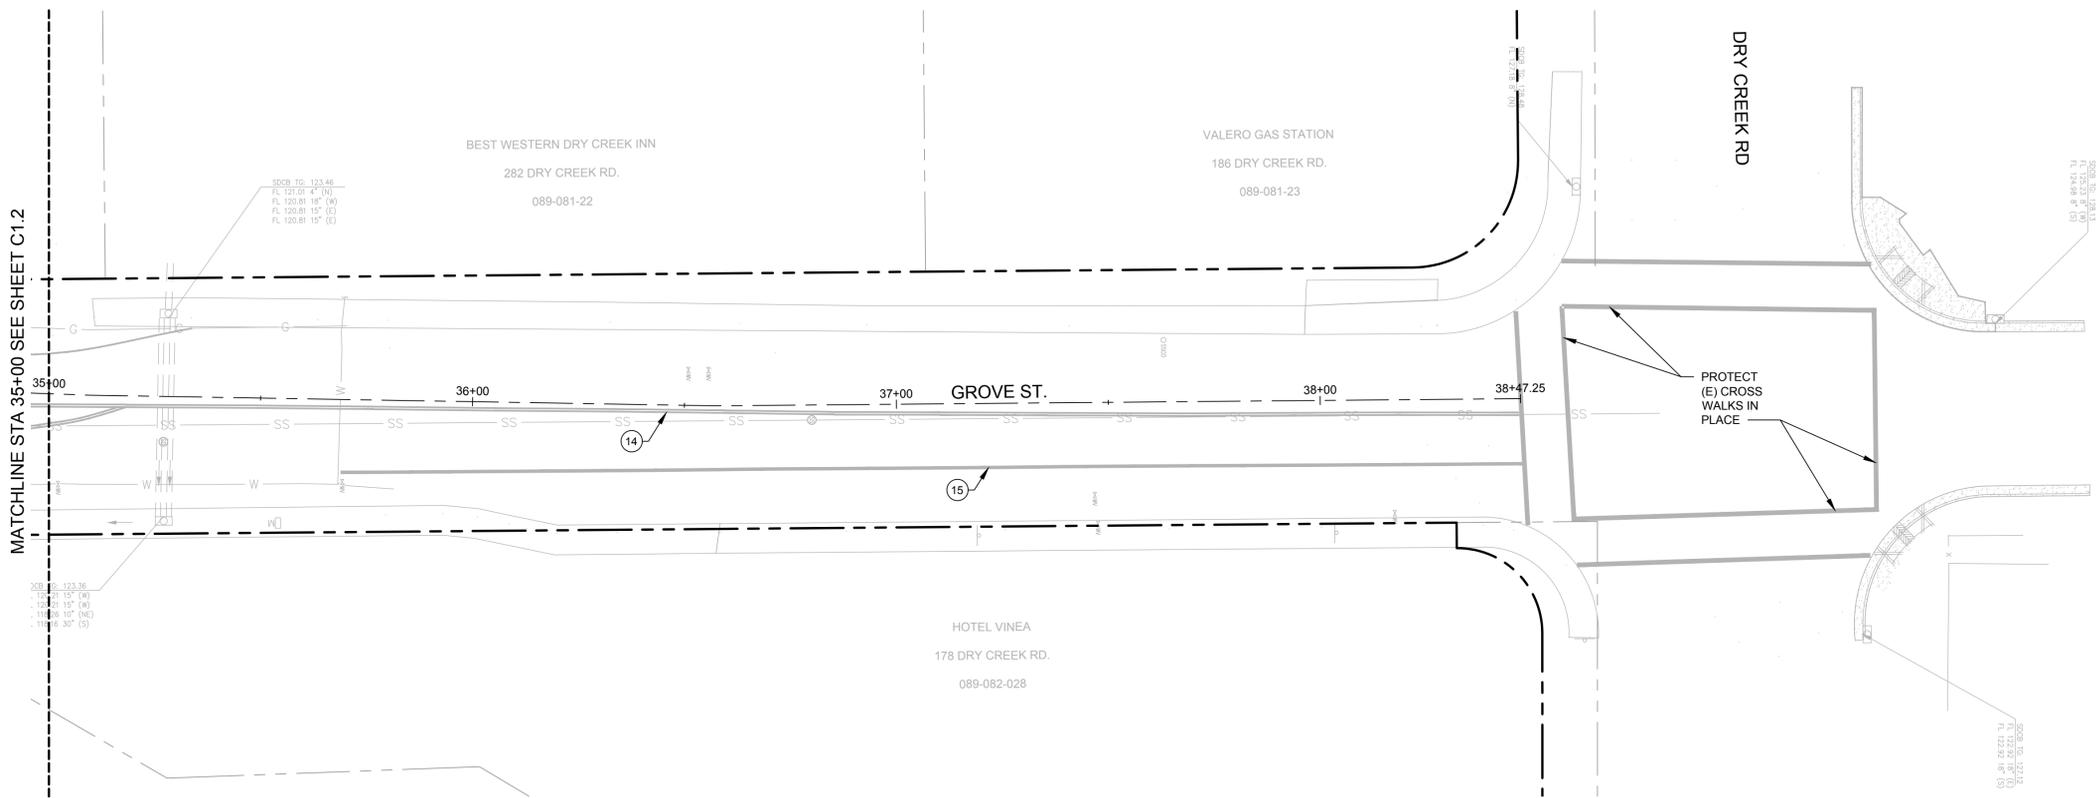


**PLAN VIEW**  
SCALE: HOR. 1"=20'

**KEYNOTES**

- |  |                               |                                     |                                     |
|--|-------------------------------|-------------------------------------|-------------------------------------|
| ① JOINT POLE TO BE REMOVED BY SEPARATE RULE 20 PROJECT                   | ⑤ ADJUST SSCO TO GRADE        | ⑨ ADJUST DRAIN INLET TO GRADE       | ⑬ ADJUST WATER VALVE TO GRADE       |
| ② SIGN TO BE REMOVED   | ⑥ REMOVE AND RELOCATE BOLLARD | ⑩ ADJUST HYDRANT TO GRADE           | ⑭ REMOVE YELLOW CENTERLINE STRIPING |
| ③ REMOVE AND RELOCATE UTILITY BOX  | ⑦ AC BERM TO BE REMOVED       | ⑪ ADJUST SSMH TO GRADE              | ⑮ REMOVE WHITE STRIPING             |
| ④ REMOVE AND RELOCATE MAILBOX (SEE SHEETS C3.0 TO C3.3 FOR NEW LOCATION) | ⑧ ADJUST SDMH TO GRADE        | ⑫ REMOVE AND RELOCATE UTILITY VAULT |                                     |

**DEMOLITION LEGEND**

- REMOVE (E) AC (45,497 SF)
- CLEAR & GRUB (42,337 SF)
- REMOVE (E) CONCRETE (888 SF)
- REMOVE (E) TREE
- (E) EDGE OF PAVEMENT

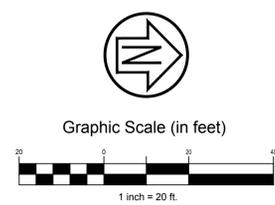




Rev	Date	Description	Design	Drawn	Checked
			XXX	XXX	XXX
			XXX	XXX	XXX
			XXX	XXX	XXX
			XXX	XXX	XXX

**GROVE ST IMPROVEMENT PLAN  
TYPICAL PROPOSED SECTIONS  
CITY OF HEALDSBURG**


City Of  
**Healdsburg**  
County Of  
**Sonoma**  
State Of  
**California**

Prepared Under the Direction of:


Sheet  
**C2.1**  
Scale: 1" = 5'  
Date: 1/20/25  
Project Number: 2300211  
Plan File:

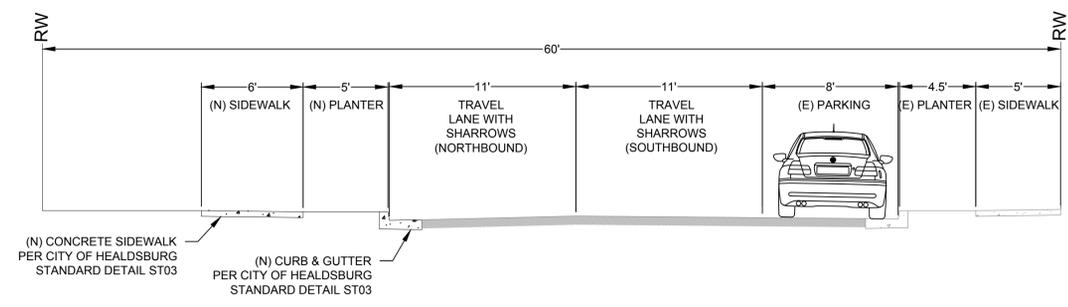


**30' CURB TO CURB  
STA 16+50± TO 18+50±**

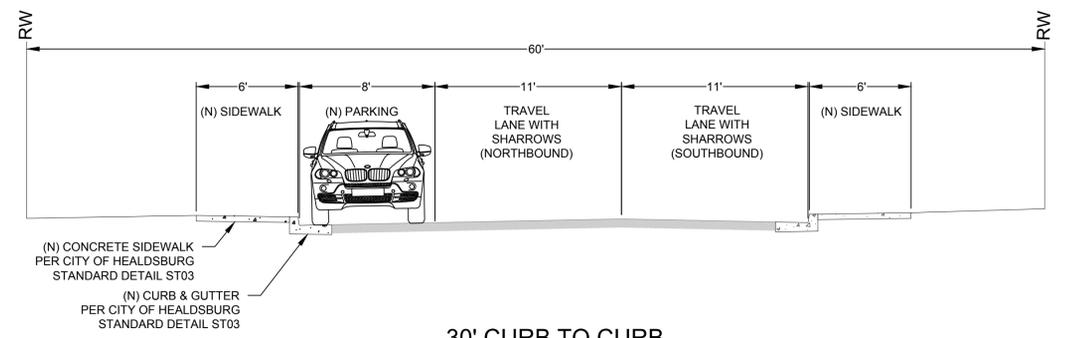


**30' CURB TO CURB  
STA 27+50± TO 28+50±**

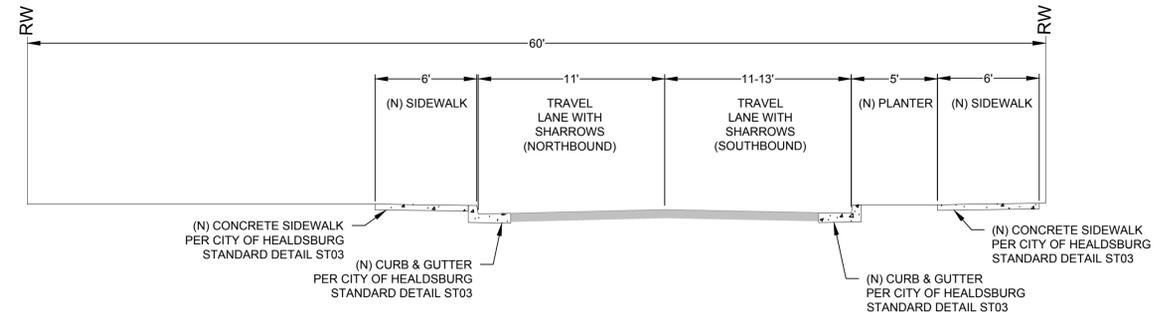


**22' CURB TO CURB  
STA 18+50± TO 20+00±**

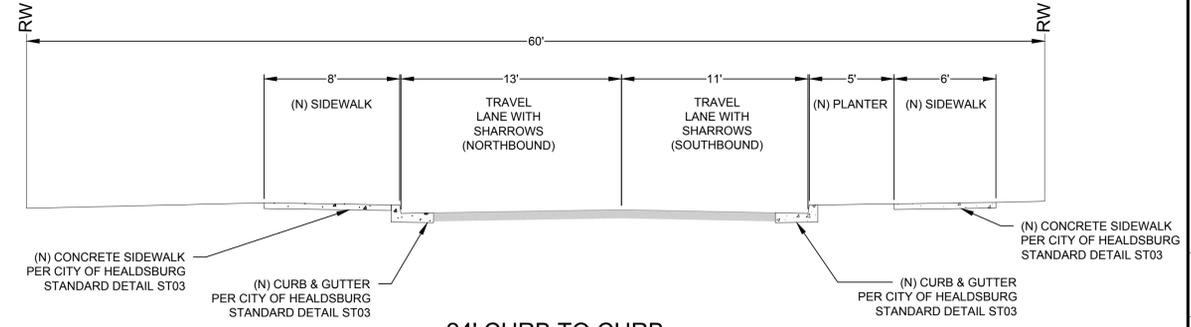


**24' CURB TO CURB  
STA 28+50± TO 29+00±, STA 30+00± TO 31+00±**

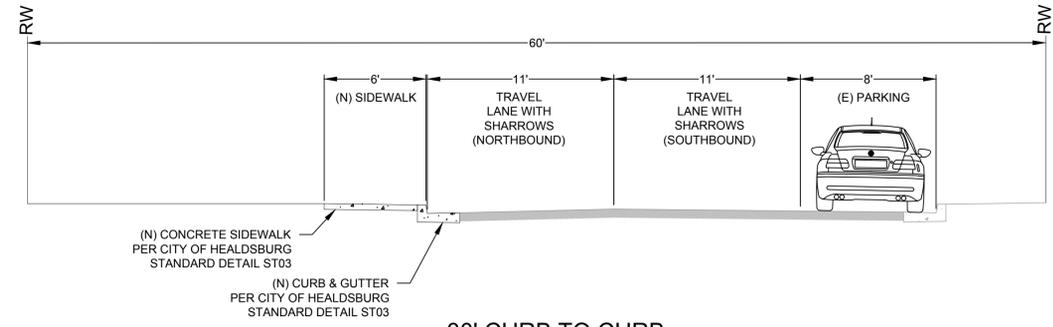


**30' CURB TO CURB  
STA 20+00± TO 22+00±, STA 23+50± TO 24+50±**

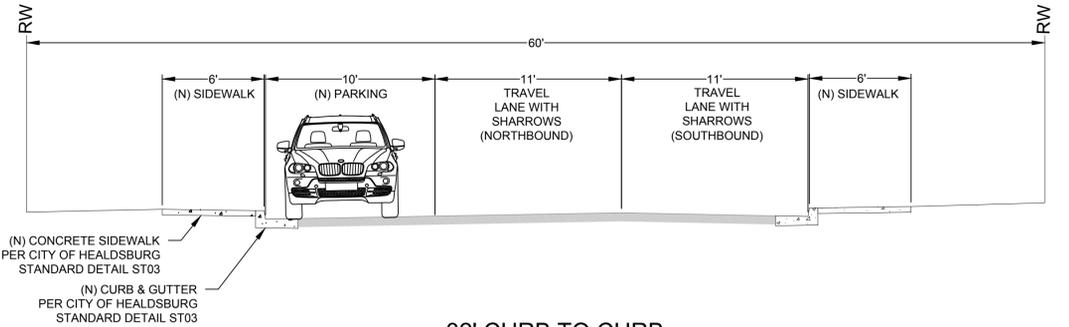


**32' CURB TO CURB  
STA 29+00± TO 30+00±**

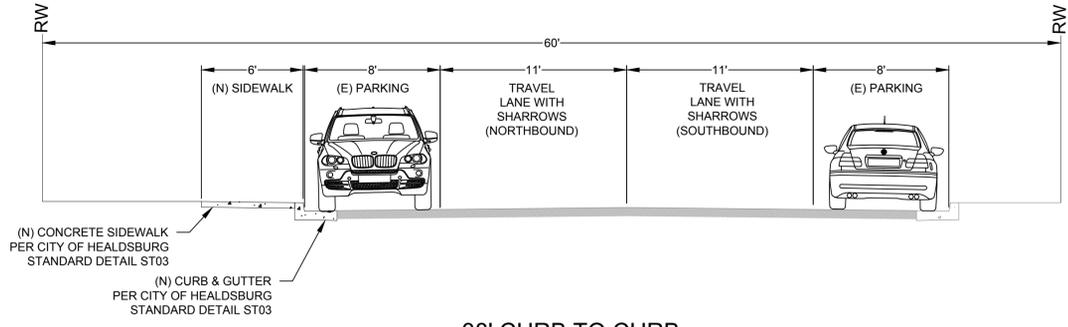


**38' CURB TO CURB  
STA 22+00± TO 23+50±**

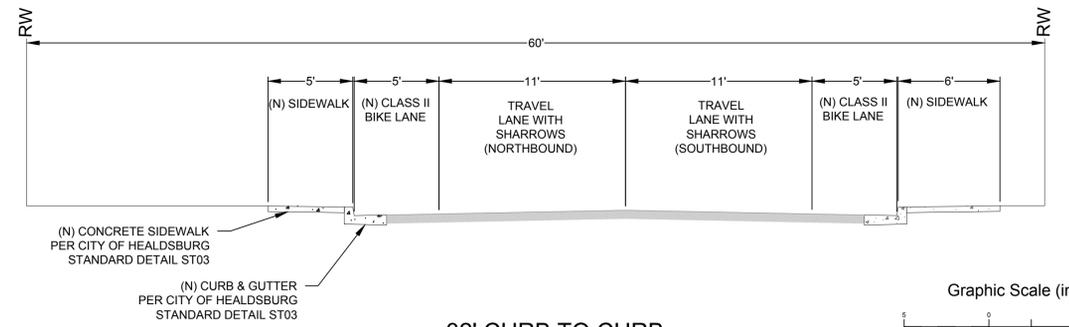

**32' CURB TO CURB  
STA 31+00± TO 31+50±**

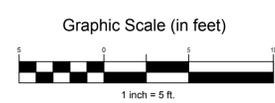

**65% PLAN SET**

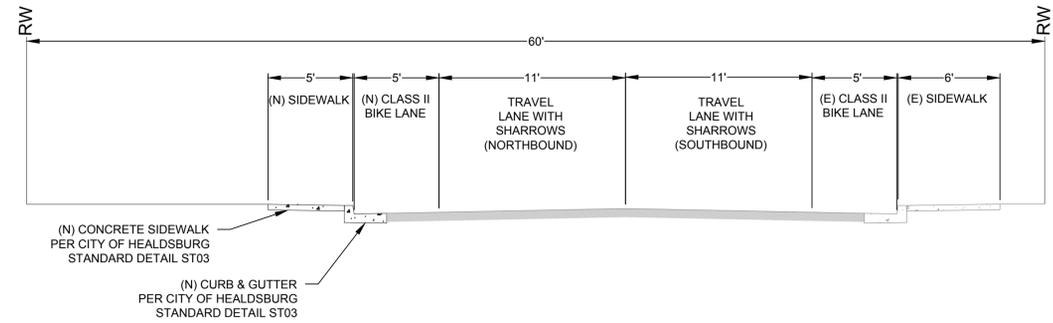

32' CURB TO CURB  
STA 31+50± TO 33+50±


Rev	Date	Description	Designed	Drawn	Checked
-	XXXXXXXX	XXX	XXX	XXX	XXX

**GROVE ST IMPROVEMENT PLAN  
TYPICAL PROPOSED SECTIONS  
CITY OF HEALDSBURG**

City Of  
**Healdsburg**  
County Of  
**Sonoma**  
State Of  
**California**

Prepared Under the Direction of:

Sheet  
**C2.2**  
Scale: 1" = 5'  
Date: 1/20/25  
Project Number: 2300211  
Plan File:

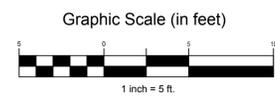

**65% PLAN SET**

Rev	Date	Description	Design	Draw	Checked
XXX	XXXXXX	XXX	XXX	XXX	XXX

**GROVE ST IMPROVEMENT PLAN  
LAYOUT PLAN  
STA 1+00 TO 11+50  
CITY OF HEALDSBURG**


City Of  
**Healdsburg**  
County Of  
**Sonoma**  
State Of  
**California**

Prepared Under the Direction of:


Sheet  
**C3.0**

Scale: 1" = 20'  
Date: 1/20/25  
Project Number: 2300211  
Plan File:

P:\Shared\Projects\2023\2300211 City of Healdsburg Neighborhood Complete Street\DWG\Sheets\C3.0 - LAYOUT PLAN.dwg, 2/4/2025 7:09:31 PM, DWG To PDF.pc3

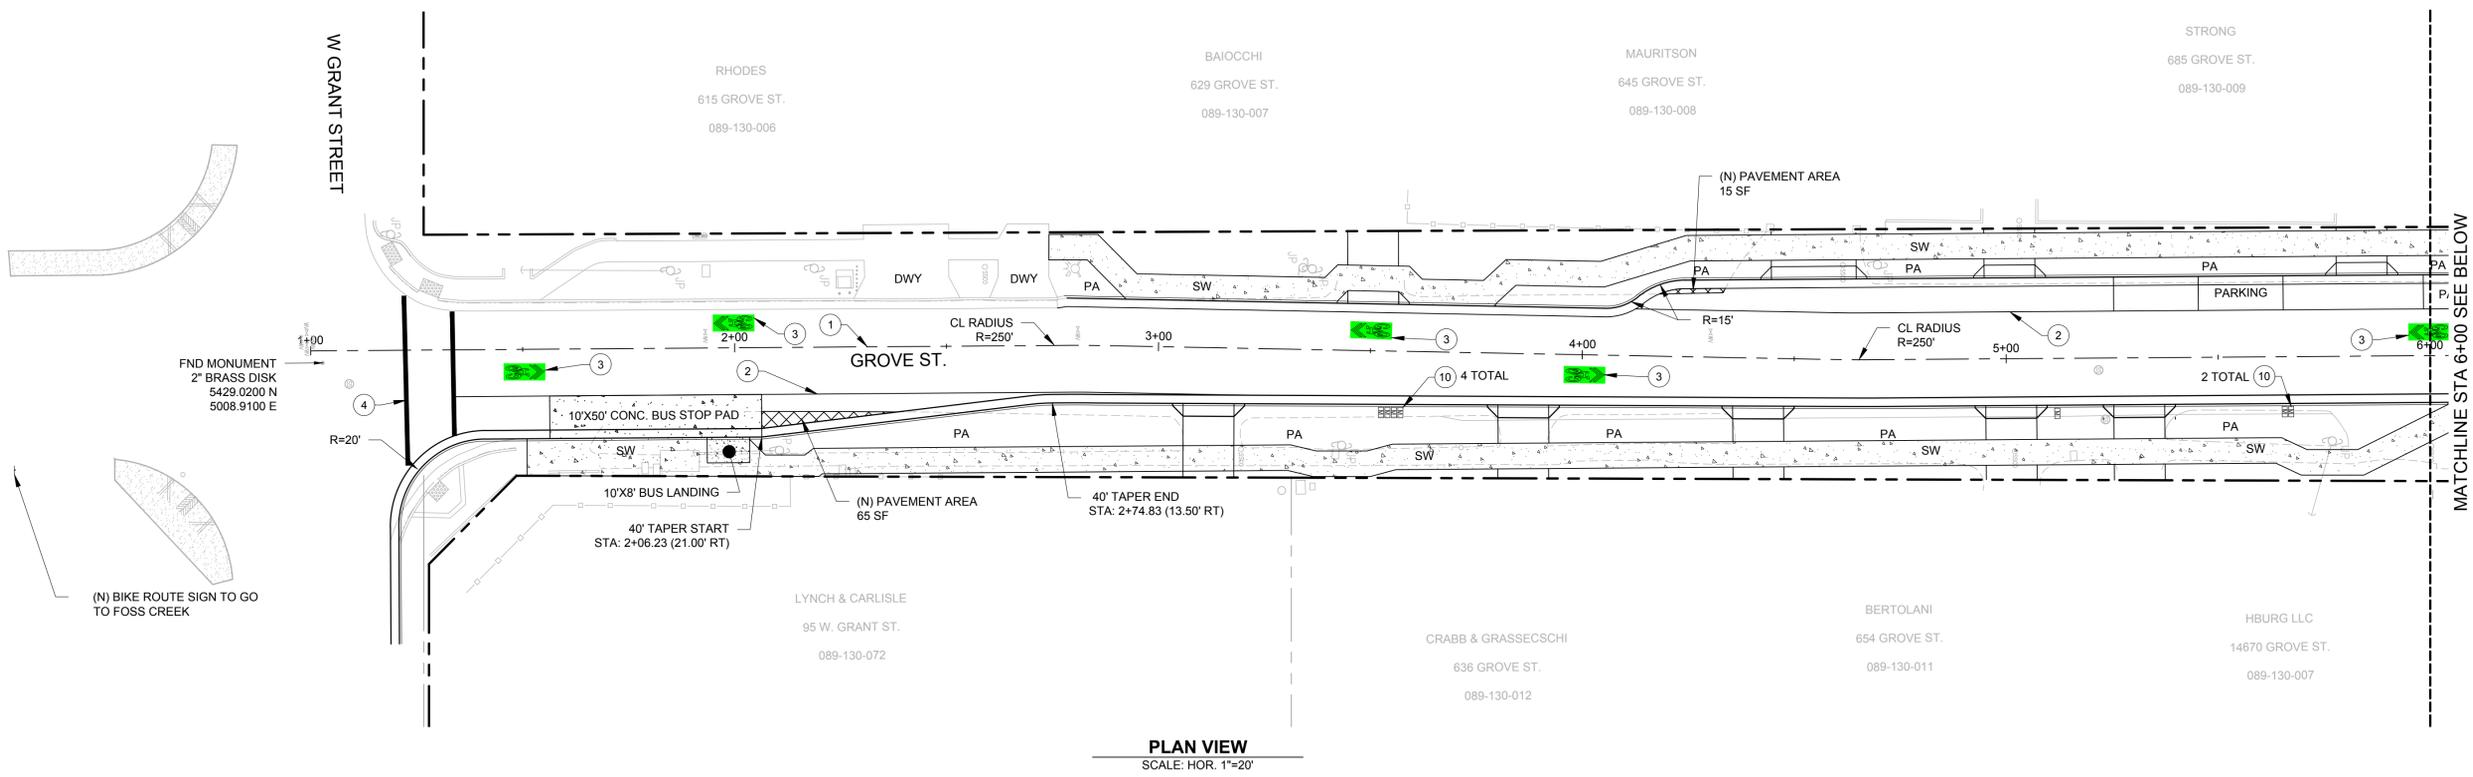

**PLAN VIEW**  
SCALE: HOR. 1"=20'

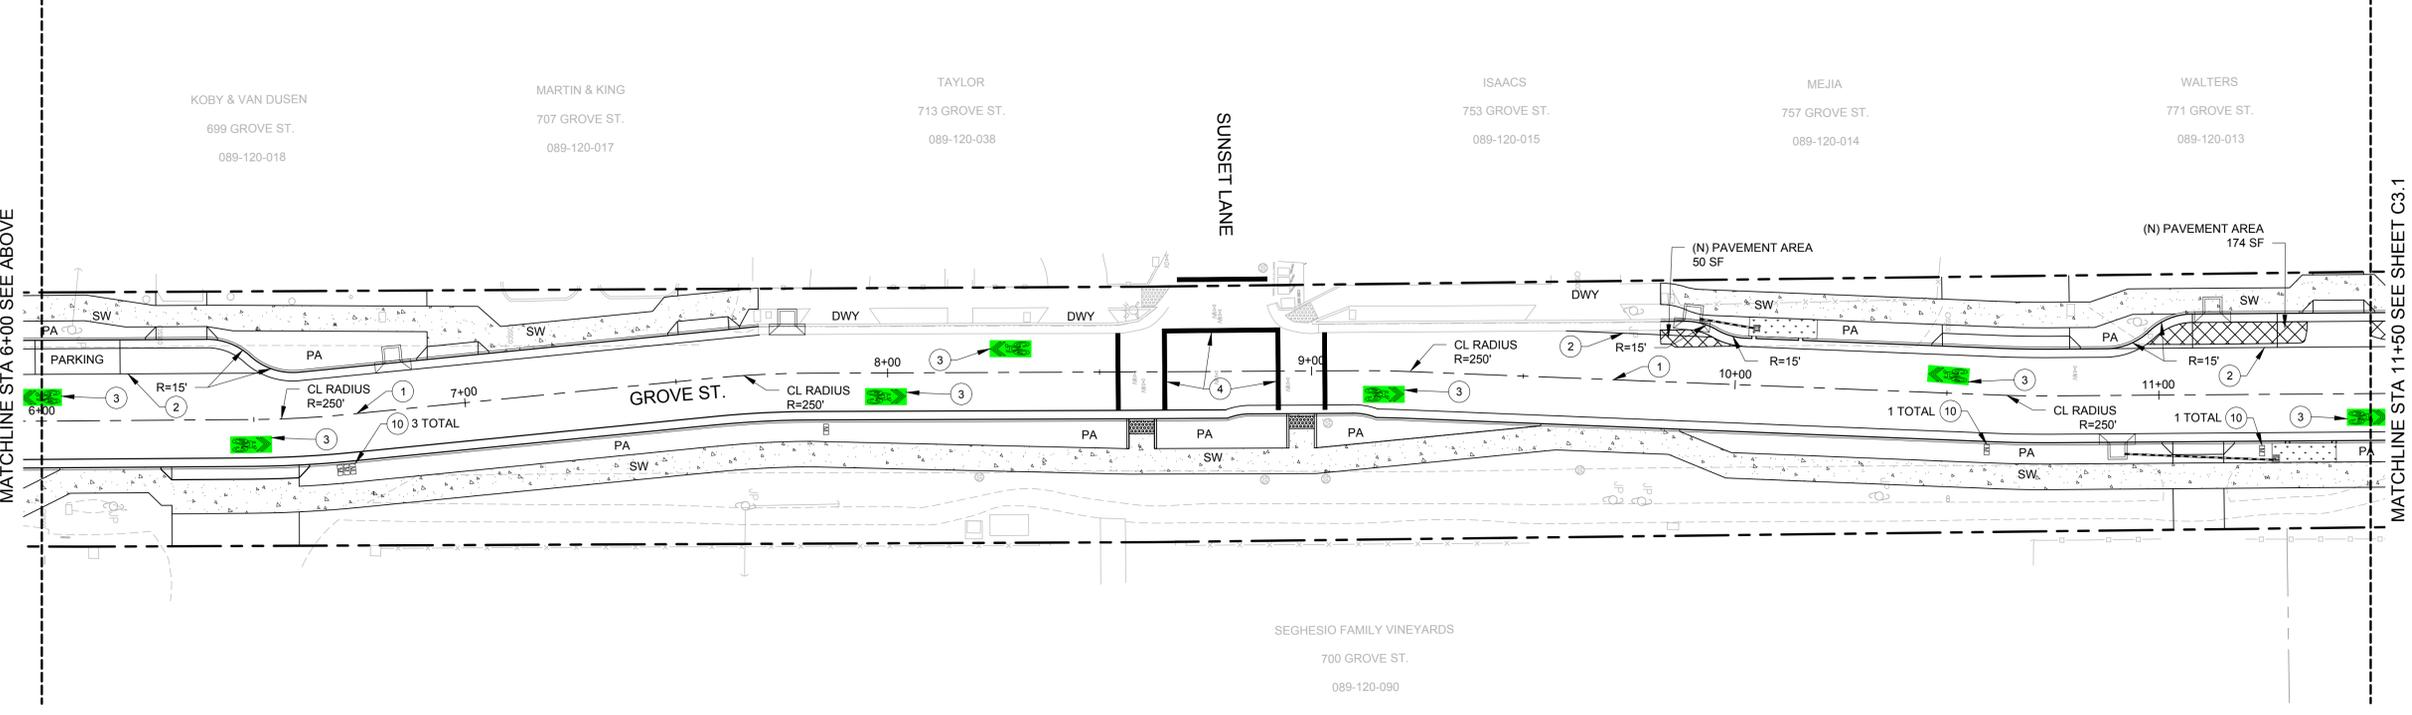


**PLAN VIEW**  
SCALE: HOR. 1"=20'

**KEYNOTES**

- ① DETAIL 22 CENTERLINE PER CALTRANS STANDARD PLAN A20A
- ② DETAIL 27B RIGHT EDGE LINE PER CALTRANS STANDARD PLAN A20B
- ③ SHARROW MARKING PER CALTRANS STANDARD PLAN A24-C
- ④ BASIC CROSSWALK MARKINGS PER CALTRANS STANDARD PLAN A24F
- ⑤ DETAIL 39 BIKE LANE LINE PER CALTRANS STANDARD PLAN A20D
- ⑥ BIKE LANE PAVEMENT MARKING PER CALTRANS STANDARD PLAN A24C
- ⑦ CROSSWALK MARKINGS PER CALTRANS STANDARD PLAN A24F
- ⑧ TYPE IV (LEFT) ARROW PER CALTRANS STANDARD PLAN A24A
- ⑨ TYPE VII (RIGHT) ARROW PER CALTRANS STANDARD PLAN A24A
- ⑩ RELOCATED MAILBOX

**LEGEND**


- (N) CONCRETE SIDEWALK (SEE DETAIL 2, SHEET C8.0)
- SHARROW MARKING
- (N) CATCH BASIN (SEE DETAIL 5, SHEET C8.0)
- (N) BIORETENTION AREA

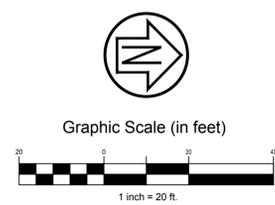


**65% PLAN SET**



Rev	Date	Description	Design	Drawn	Checked
	XXXXXX		XXX	XXX	XXX

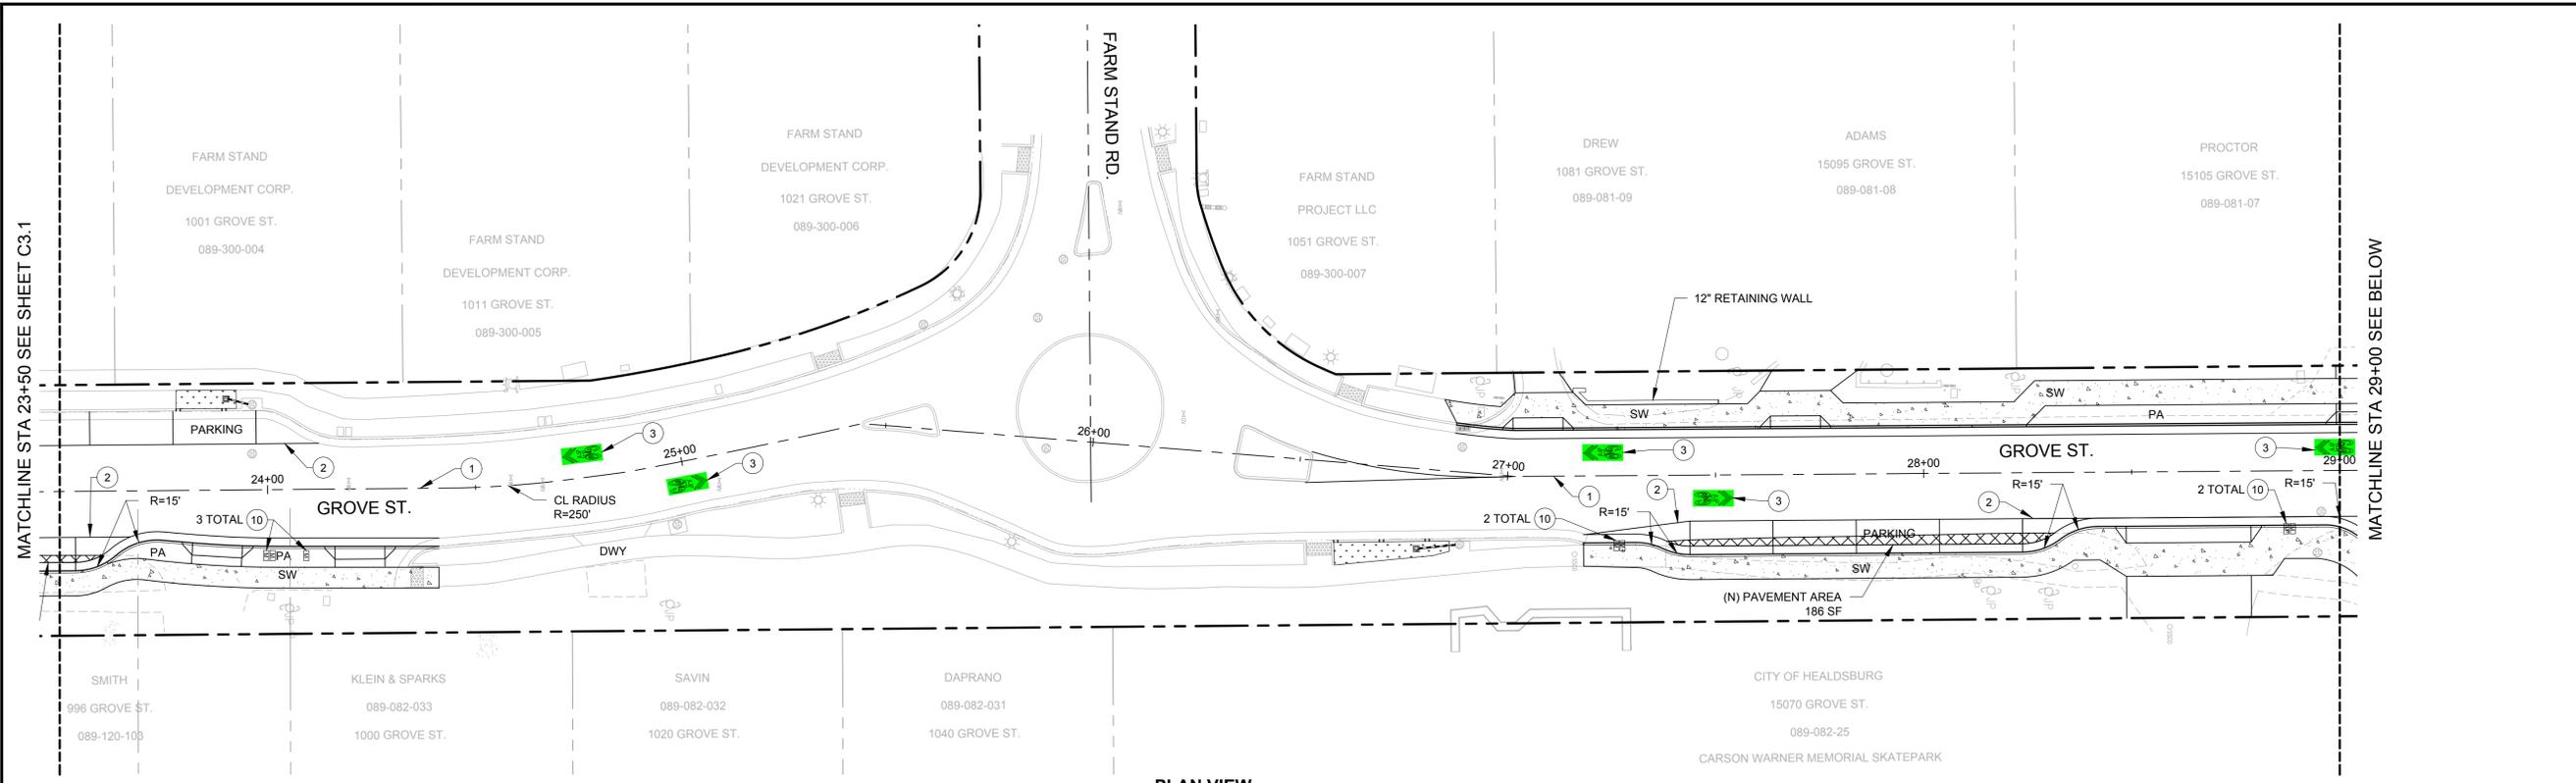

**PLAN VIEW**  
SCALE: HOR. 1"=20'

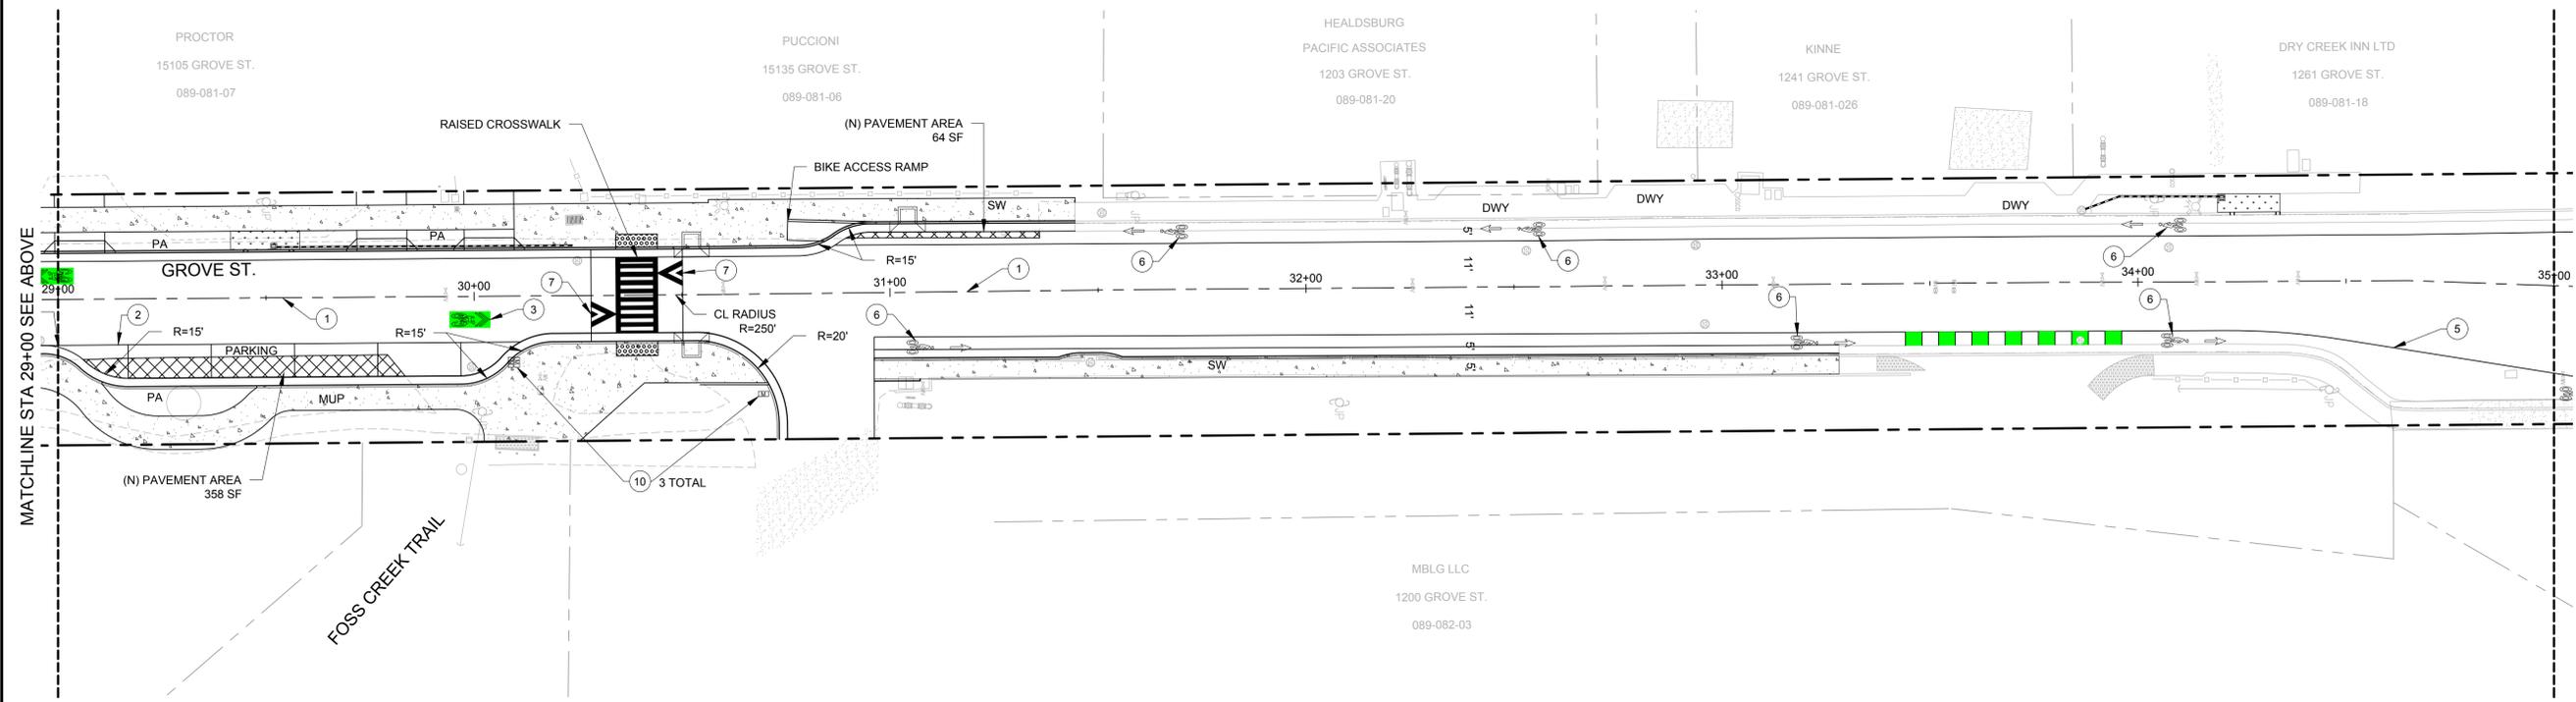


**PLAN VIEW**  
SCALE: HOR. 1"=20'

**KEYNOTES**

- |   |   |   |
|---|---|---|
| ① DETAIL 22 CENTERLINE<br>PER CALTRANS STANDARD PLAN A20A       | ⑤ DETAIL 39 BIKE LANE LINE<br>PER CALTRANS STANDARD PLAN A20D   | ⑨ TYPE VII (RIGHT) ARROW<br>PER CALTRANS STANDARD PLAN A24A |
| ② DETAIL 27B RIGHT EDGE LINE<br>PER CALTRANS STANDARD PLAN A20B | ⑥ BIKE LANE PAVEMENT MARKING<br>PER CALTRANS STANDARD PLAN A24C | ⑩ RELOCATED MAILBOX   |
| ③ SHARROW MARKING<br>PER CALTRANS STANDARD PLAN A24-C           | ⑦ CROSSWALK MARKINGS<br>PER CALTRANS STANDARD PLAN A24F         |   |
| ④ BASIC CROSSWALK MARKINGS<br>PER CALTRANS STANDARD PLAN A24F   | ⑧ TYPE IV (LEFT) ARROW<br>PER CALTRANS STANDARD PLAN A24A       |   |

**LEGEND**

- (N) CONCRETE SIDEWALK  
(SEE DETAIL 2, SHEET C8.0)
- SHARROW MARKING
- (N) CATCH BASIN  
(SEE DETAIL 5, SHEET C8.0)
- (N) BIORETENTION AREA

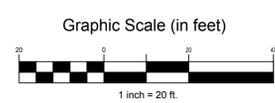

65% PLAN SET

**GROVE ST IMPROVEMENT PLAN  
LAYOUT PLAN  
STA 23+50 TO 35+00  
CITY OF HEALDSBURG**

City Of  
**Healdsburg**  
County Of  
**Sonoma**  
State Of  
**California**

Prepared Under the Direction of:

Sheet  
**C3.2**

Scale: 1" = 20'  
Date: 1/20/25  
Project Number: 2300211  
Plan File:


Rev	Date	Description	Designed	Drawn	Checked
-	XXXXXX	XXX	XXX	XXX	XXX

**GROVE ST IMPROVEMENT PLAN  
LAYOUT PLAN  
STA 35+00 TO 38.47.25  
CITY OF HEALDSBURG**

City Of  
**Healdsburg**  
County Of  
**Sonoma**  
State Of  
**California**

Prepared Under the Direction of:

Sheet  
**C3.3**  
Scale: 1" = 20'  
Date: 1/20/25  
Project Number: 2300211  
Plan File:

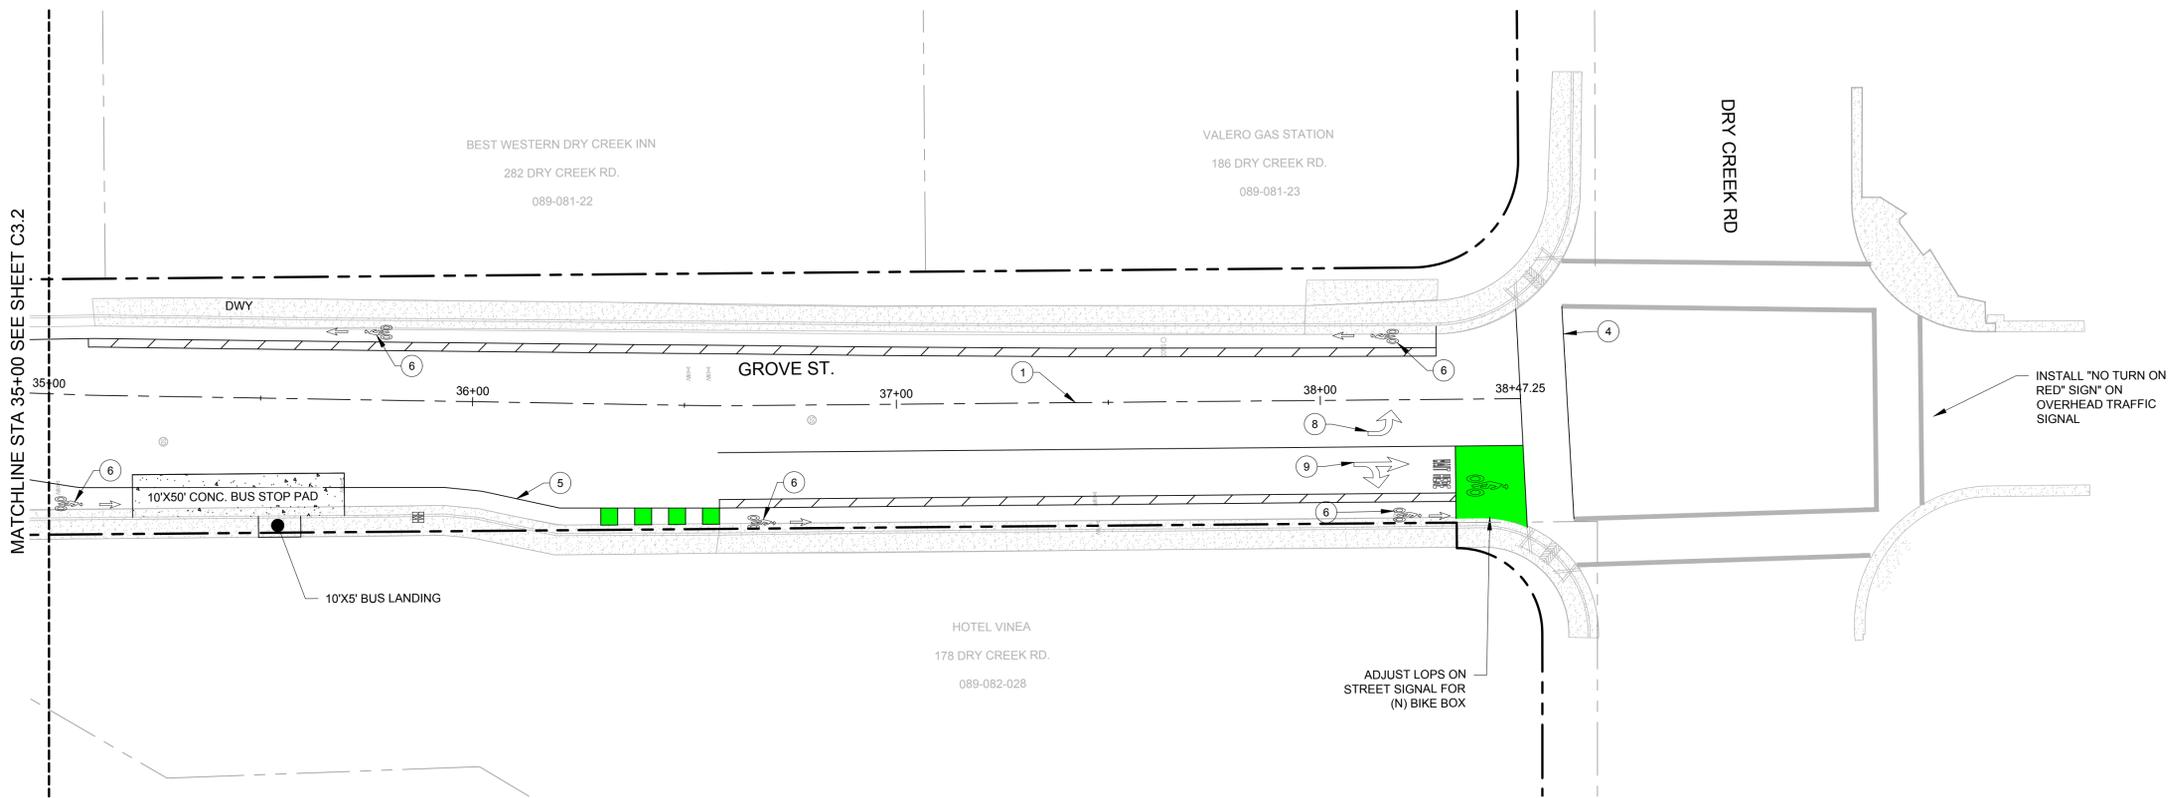


**PLAN VIEW**  
SCALE: HOR. 1"=20'

**KEYNOTES**

- |   |   |   |
|---|---|---|
| ① DETAIL 22 CENTERLINE<br>PER CALTRANS STANDARD PLAN A20A       | ⑤ DETAIL 39 BIKE LANE LINE<br>PER CALTRANS STANDARD PLAN A20D   | ⑨ TYPE VII (RIGHT) ARROW<br>PER CALTRANS STANDARD PLAN A24A |
| ② DETAIL 27B RIGHT EDGE LINE<br>PER CALTRANS STANDARD PLAN A20B | ⑥ BIKE LANE PAVEMENT MARKING<br>PER CALTRANS STANDARD PLAN A24C | ⑩ RELOCATED MAILBOX   |
| ③ SHARROW MARKING<br>PER CALTRANS STANDARD PLAN A24-C           | ⑦ CROSSWALK MARKINGS<br>PER CALTRANS STANDARD PLAN A24F         |   |
| ④ BASIC CROSSWALK MARKINGS<br>PER CALTRANS STANDARD PLAN A24F   | ⑧ TYPE IV (LEFT) ARROW<br>PER CALTRANS STANDARD PLAN A24A       |   |

**LEGEND**

- (N) CONCRETE SIDEWALK  
(SEE DETAIL 2, SHEET C8.0)
- SHARROW MARKING
- (N) CATCH BASIN  
(SEE DETAIL 5, SHEET C8.0)
- (N) BIORETENTION AREA

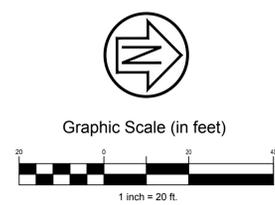

**65% PLAN SET**



Rev	Date	Description	Design	Draw	Checked
XXX	XXXXXX	XXX	XXX	XXX	XXX

**GROVE ST IMPROVEMENT PLAN  
PLAN & PROFILE  
STA 6+00 TO 11+50  
CITY OF HEALDSBURG**


City Of  
**Healdsburg**  
County Of  
**Sonoma**  
State Of  
**California**

Prepared Under the Direction of:



Sheet  
**C4.1**

Scale: 1" = 20'  
Date: 1/20/25  
Project Number: 2300211  
Plan File:

P:\Shared\Projects\2023\2300211 City of Healdsburg Neighborhood Complete Street\DWG\Sheets\C4.0 - PLAN & PROFILE.dwg, 2/4/2025 7:10:01 PM, DWG To PDF.pc3

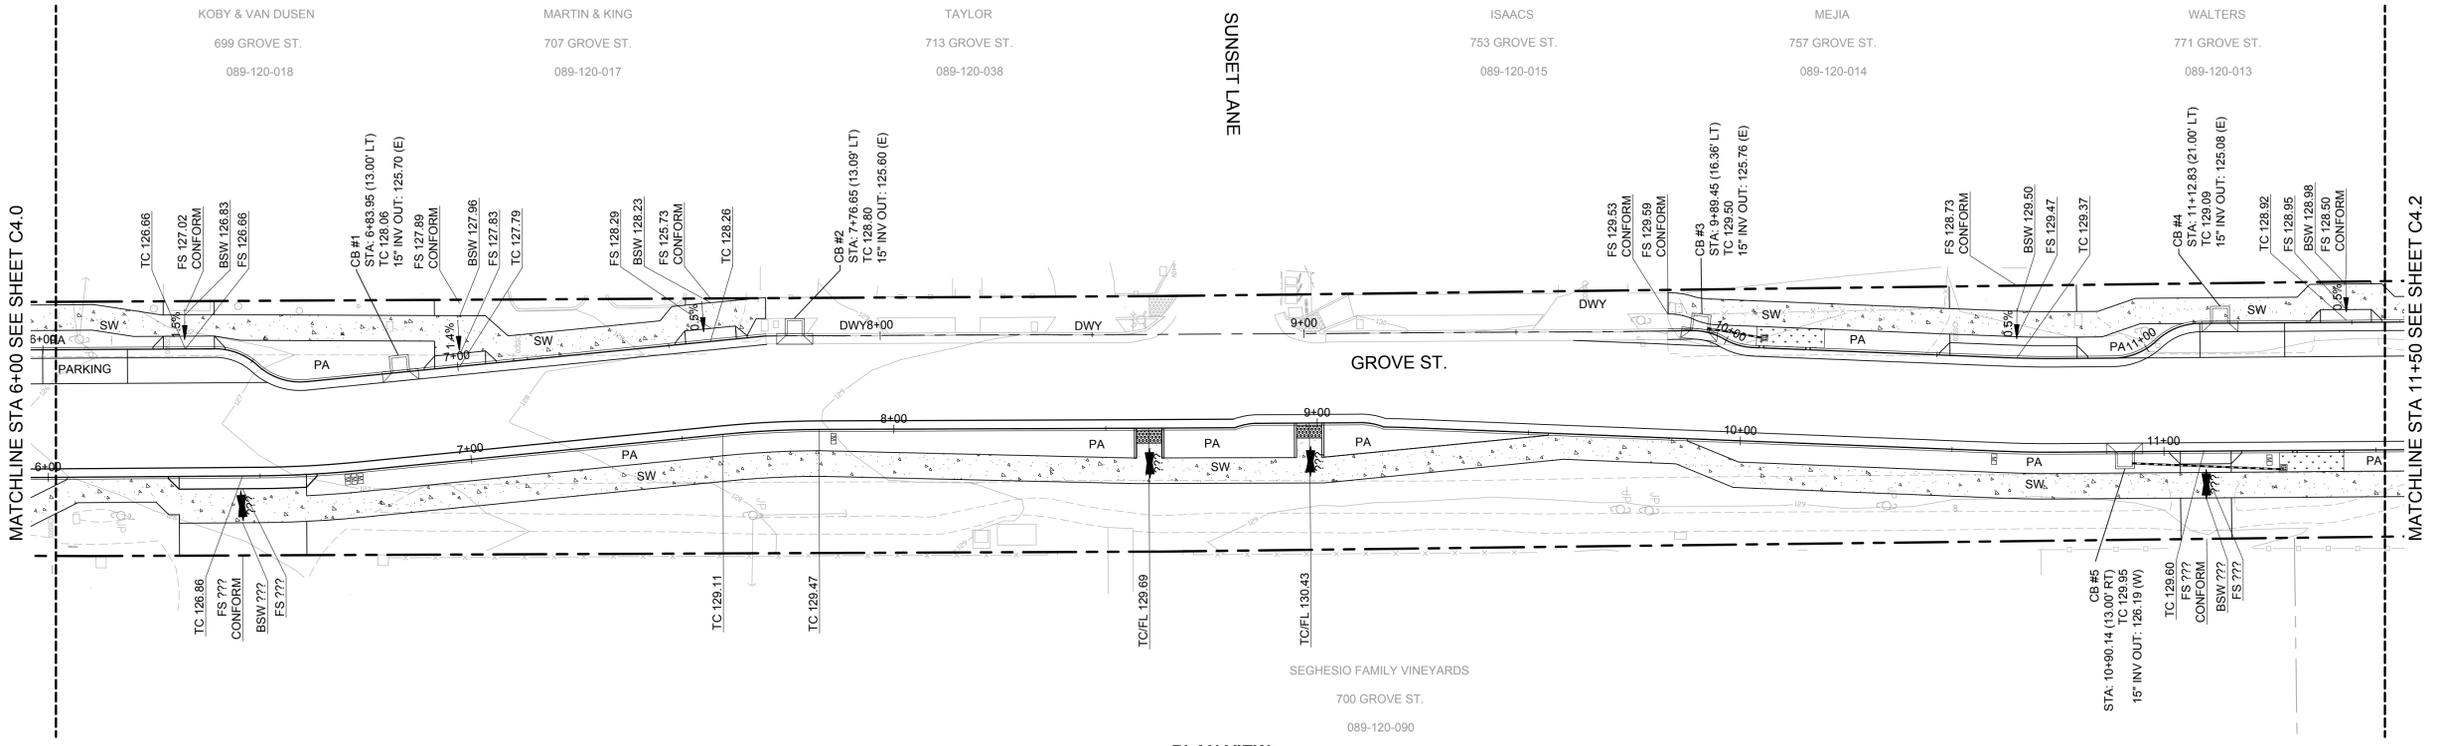

**PLAN VIEW**  
SCALE: HOR. 1"=20'

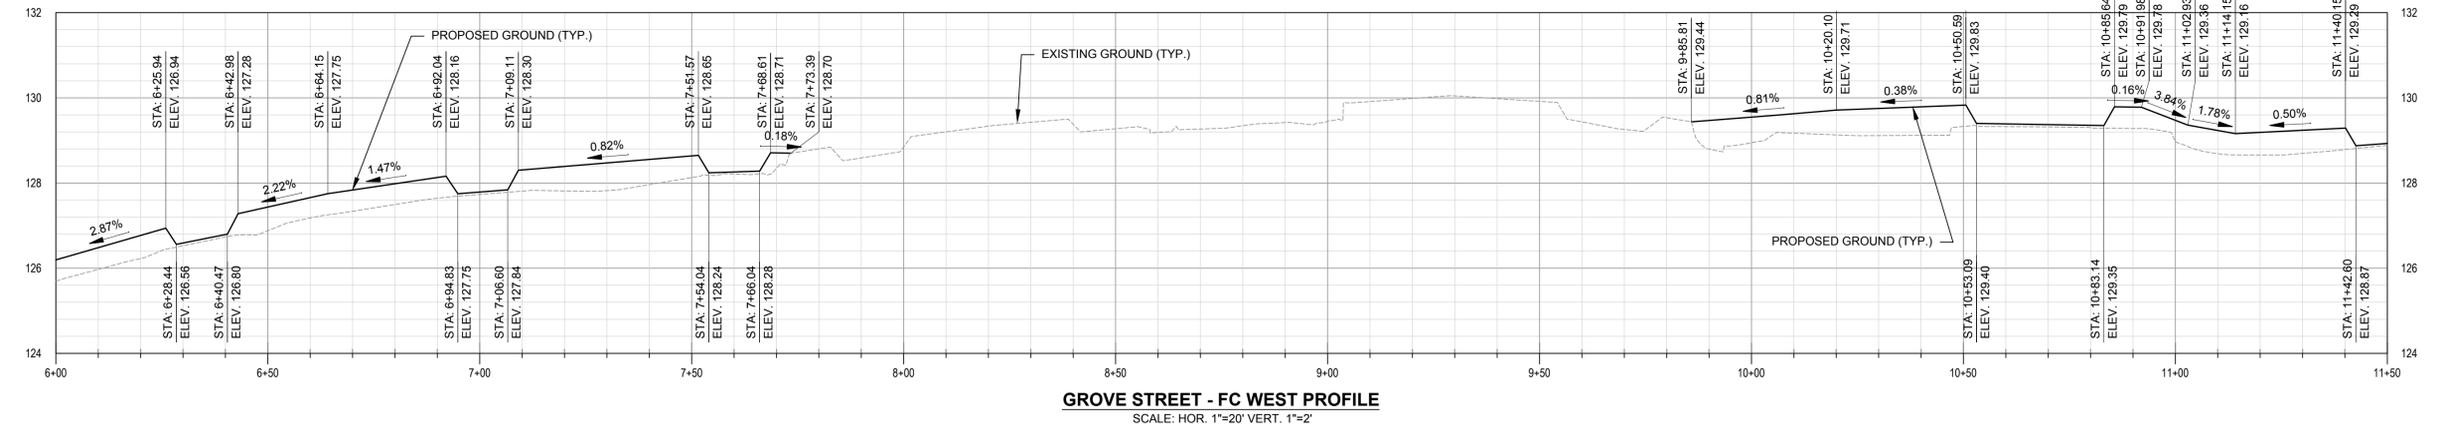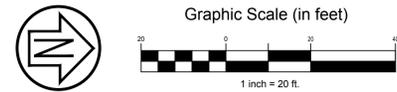

**GROVE STREET - FC WEST PROFILE**  
SCALE: HOR. 1"=20' VERT. 1"=2'



**GROVE STREET - FC EAST PROFILE**  
SCALE: HOR. 1"=20' VERT. 1"=2'





Rev	Date	Description	Designed	Drawn	Checked
XXX	XXXXXX	XXX	XXX	XXX	XXX




**GROVE ST IMPROVEMENT PLAN  
PLAN & PROFILE  
STA 23+50 TO 29+00  
CITY OF HEALDSBURG**

City Of  
**Healdsburg**  
County Of  
**Sonoma**  
State Of  
**California**


Prepared Under the Direction of:

Sheet  
**C4.4**



Scale: 1" = 20'  
Date: 1/20/25  
Project Number: 2300211  
Plan File:

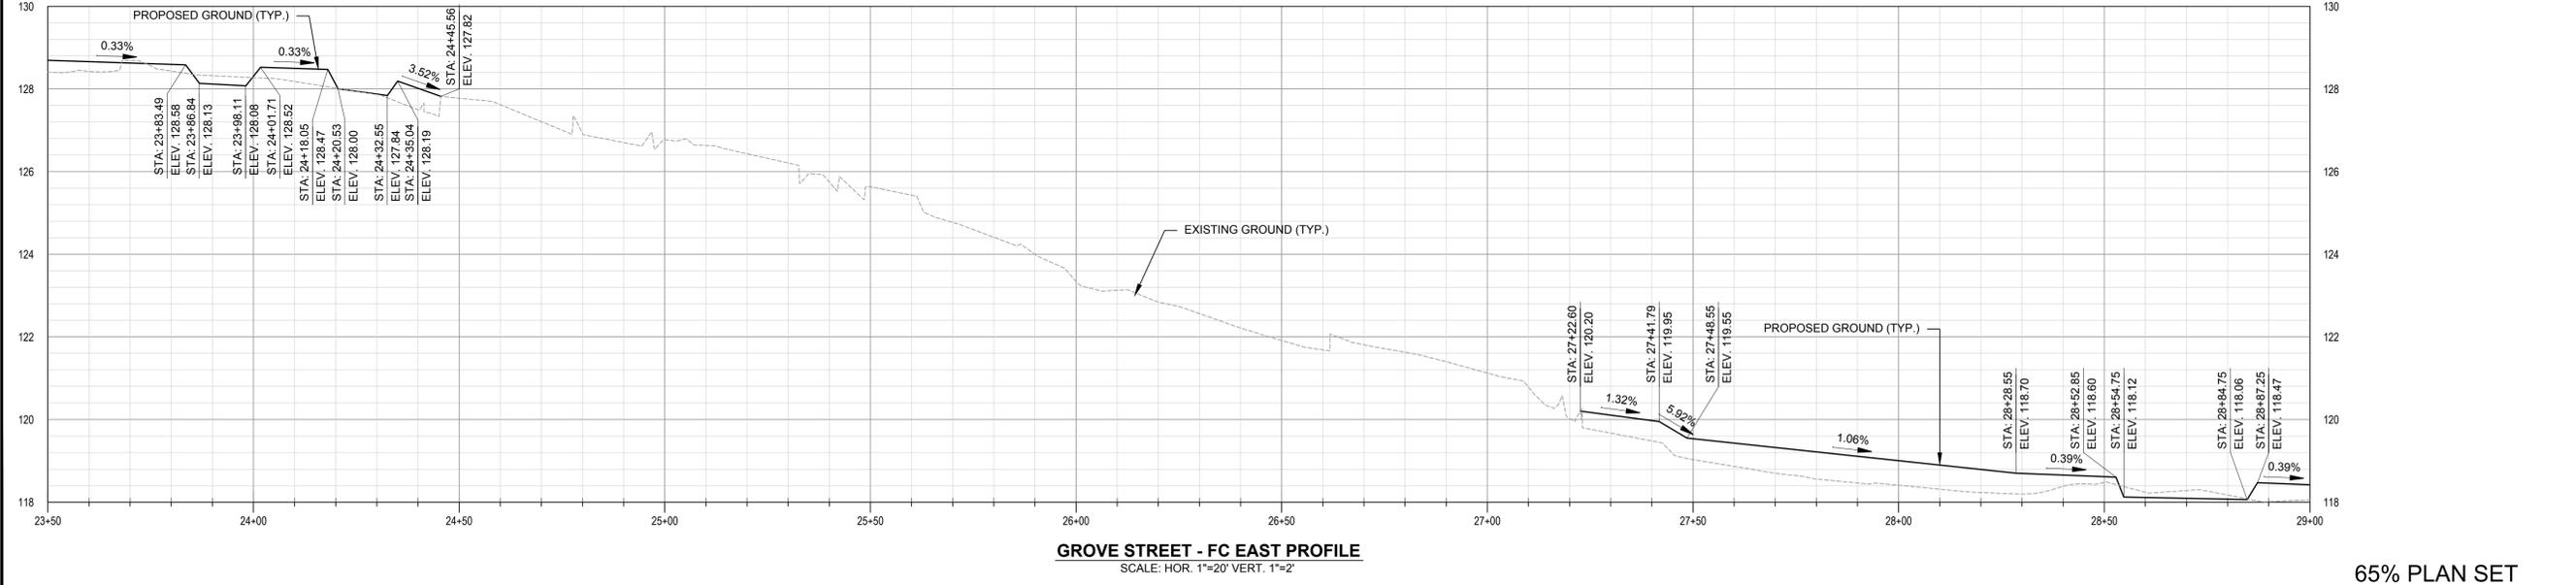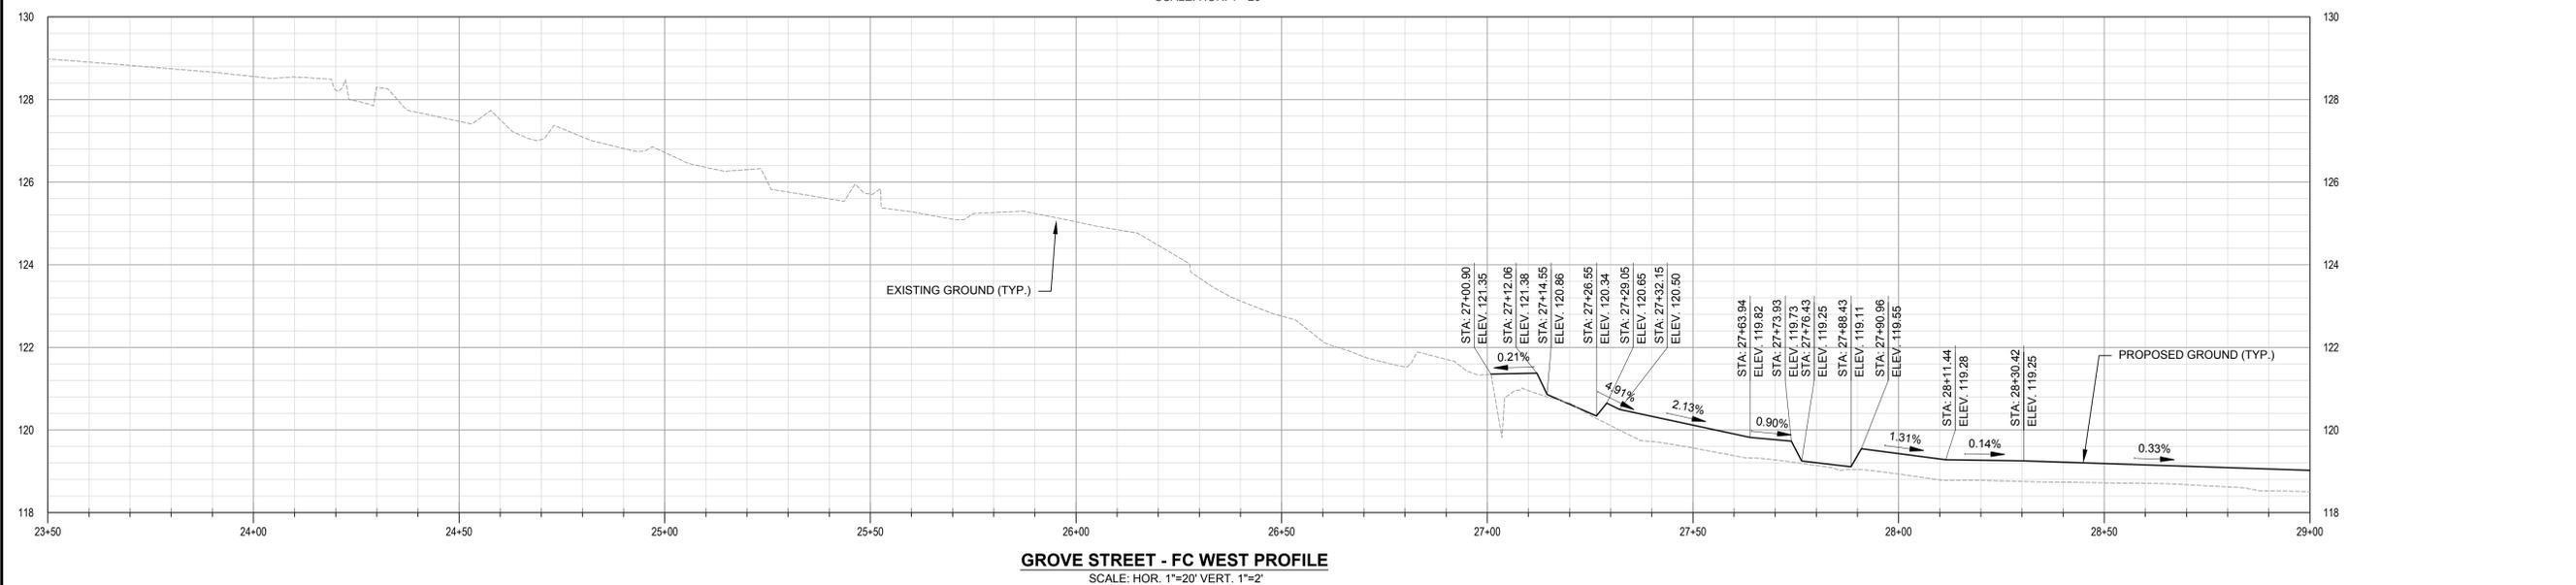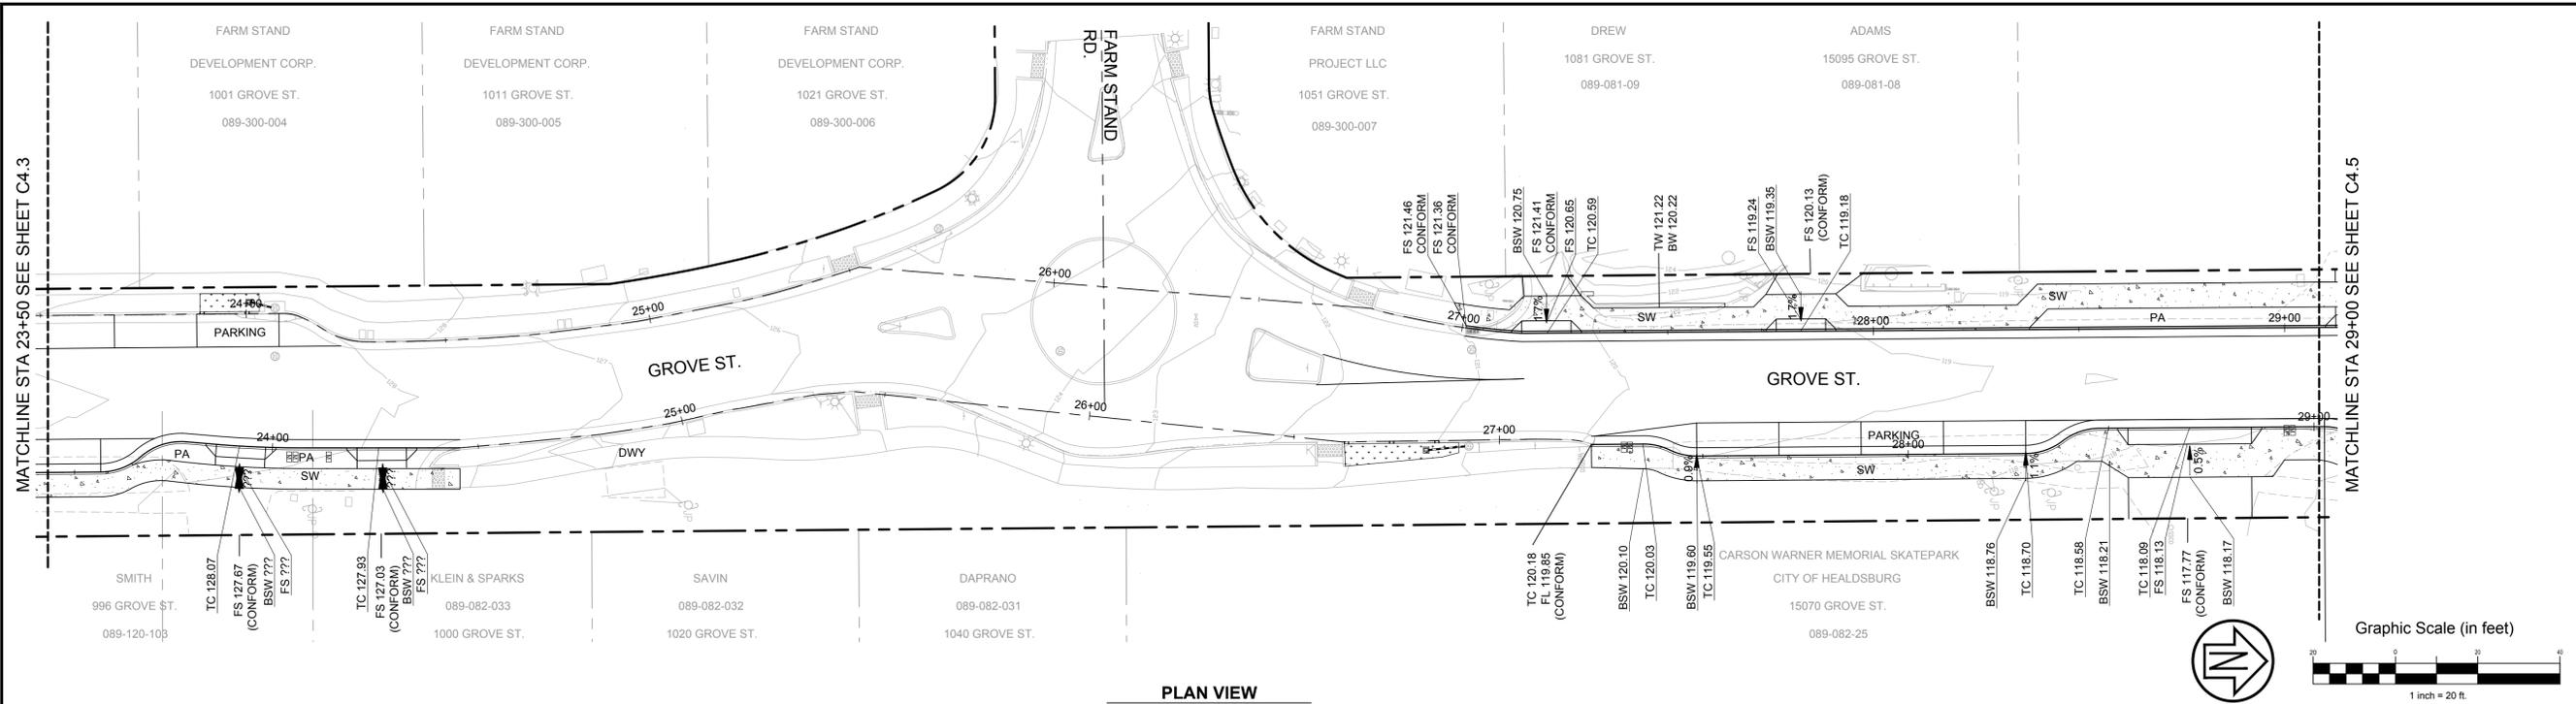


Rev	Date	Description	Design	Draw	Checked
1	XXXXXX	XXX	XXX	XXX	XXX

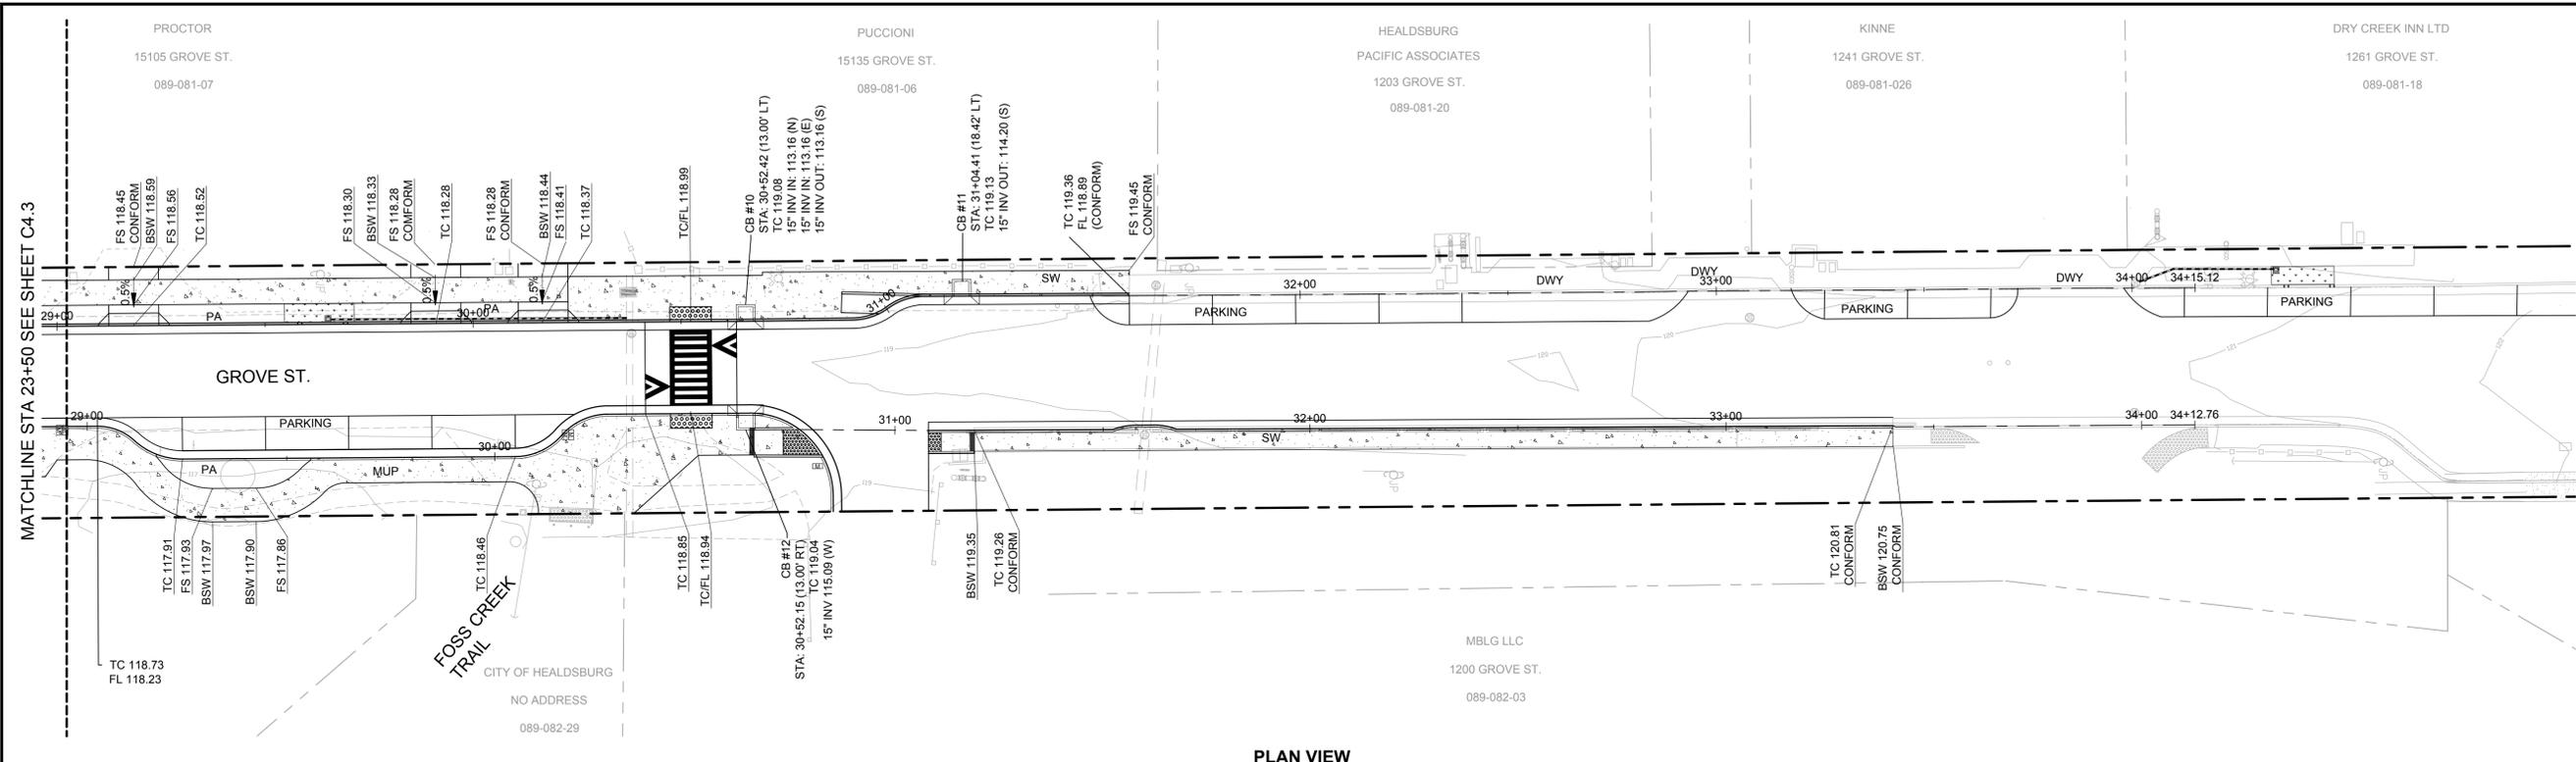

**PLAN VIEW**  
SCALE: HOR. 1"=20'

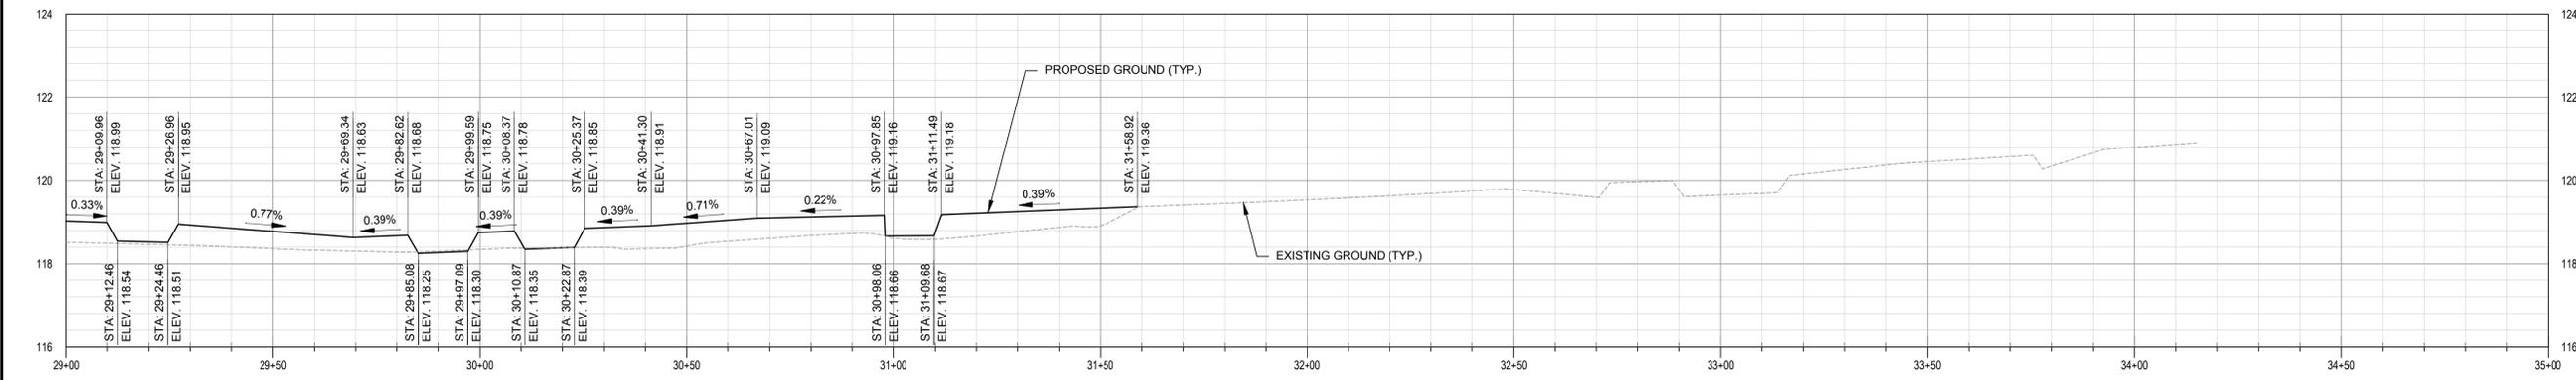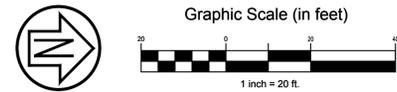

**GROVE STREET - FC WEST PROFILE**  
SCALE: HOR. 1"=20' VERT. 1"=2'

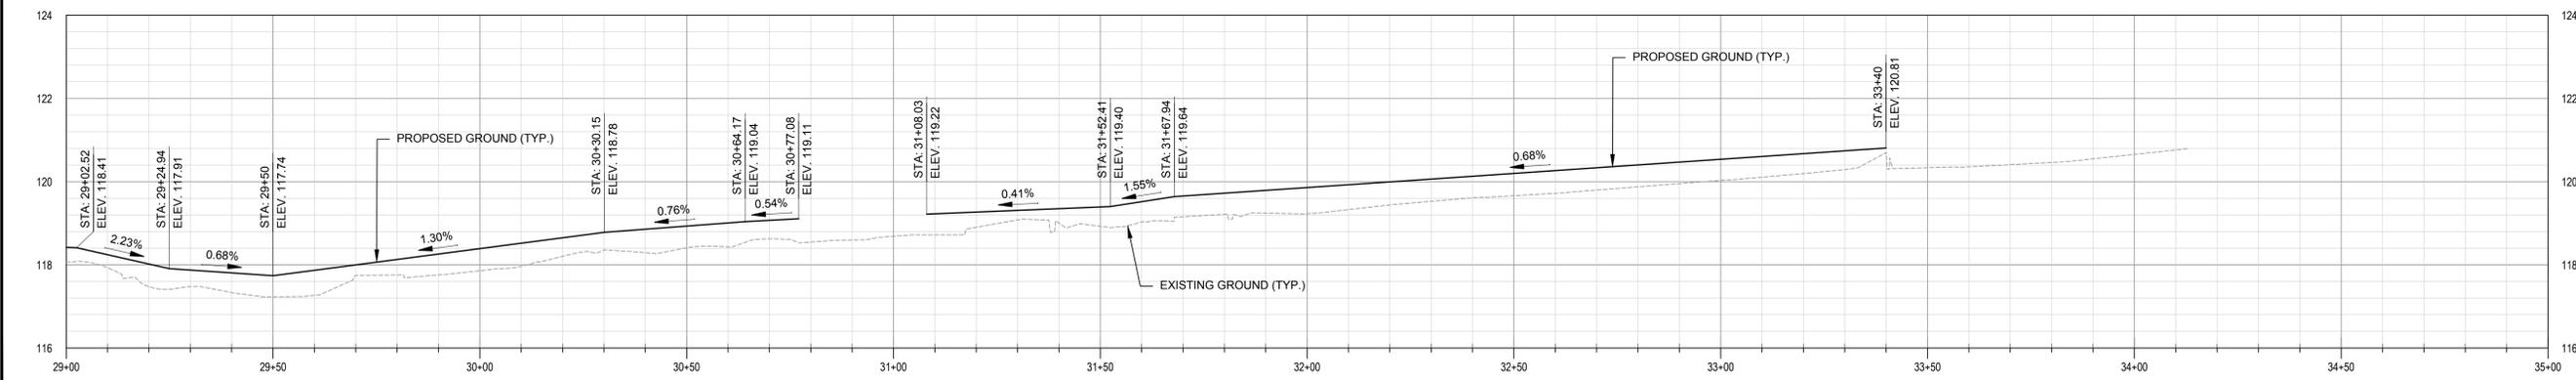

**GROVE STREET - FC EAST PROFILE**  
SCALE: HOR. 1"=20' VERT. 1"=2'

**GROVE ST IMPROVEMENT PLAN  
PLAN & PROFILE STA  
29+00 TO 34+15.12  
CITY OF HEALDSBURG**

City Of  
**Healdsburg**  
County Of  
**Sonoma**  
State Of  
**California**

Prepared Under the Direction of:

Sheet  
**C4.5**

Scale: 1" = 20'  
Date: 1/20/25  
Project Number: 2300211  
Plan File:

Rev	Date	Description	Designed	Drawn	Checked
	XXXXXXXX		XXX	XXX	XXX


















**GROVE ST IMPROVEMENT PLAN  
CROSS SECTIONS  
STA 1+50 TO 9+00  
CITY OF HEALDSBURG**

City Of  
**Healdsburg**  
County Of  
**Sonoma**  
State Of  
**California**



Prepared Under the Direction of:

Sheet  
**C5.0**

Scale: 1" = 20'  
Date: 1/20/25  
Project Number: 2300211  
Plan File:

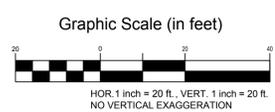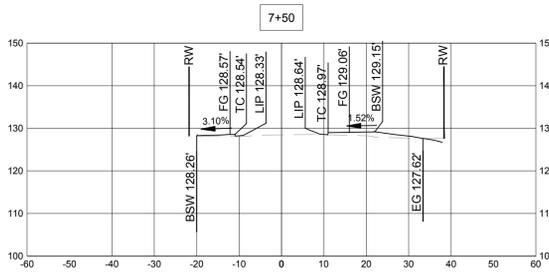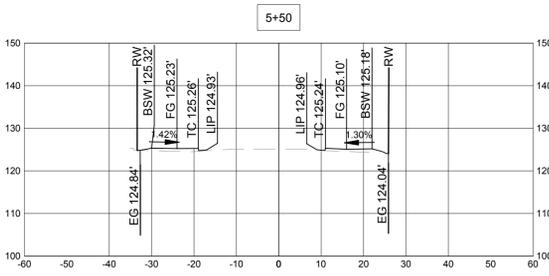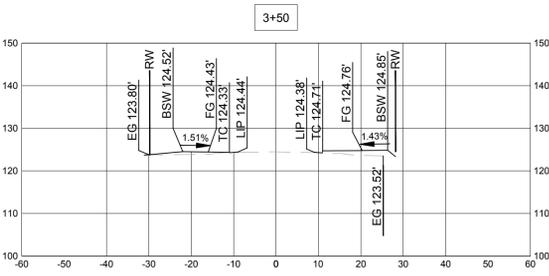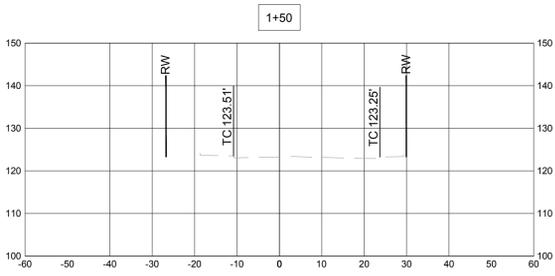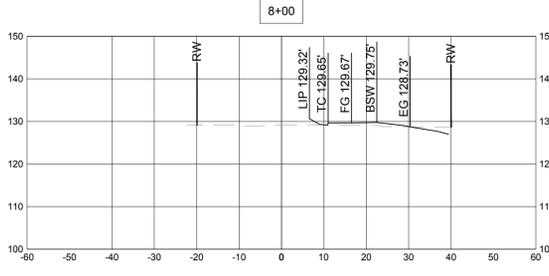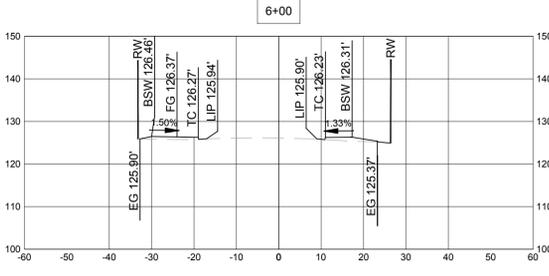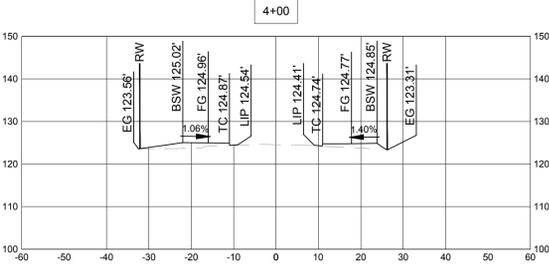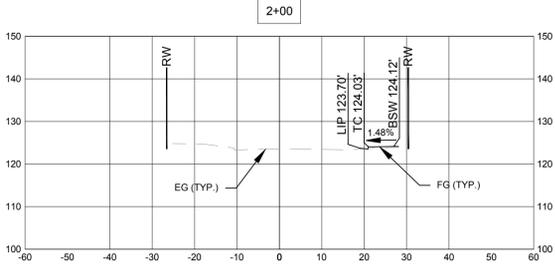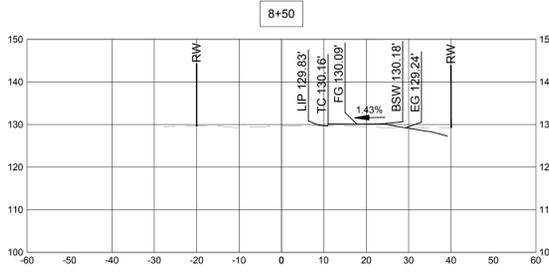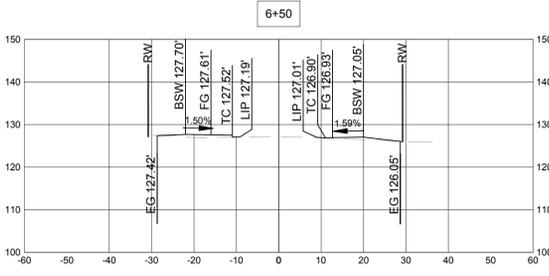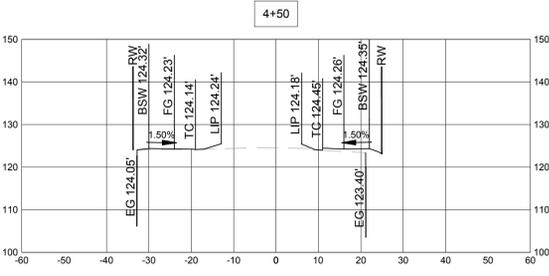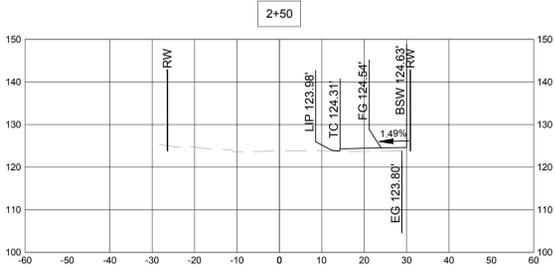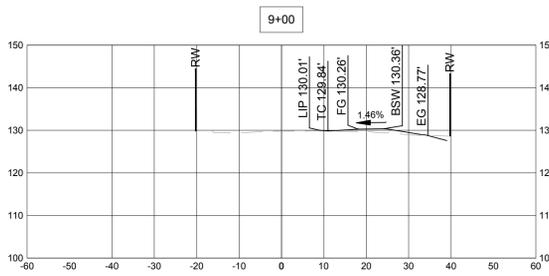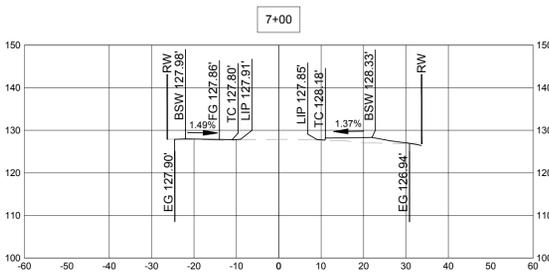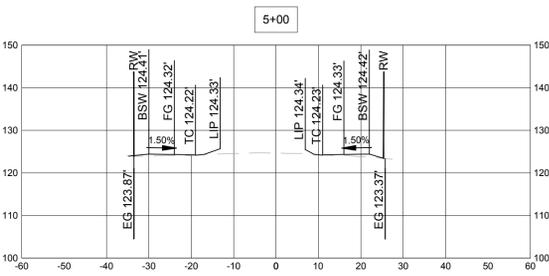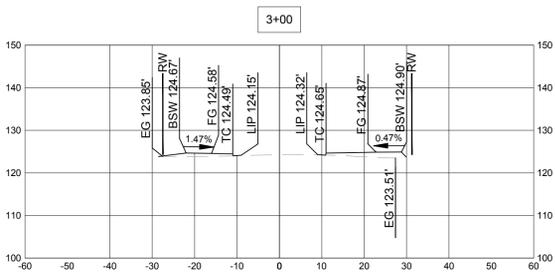

65% PLAN SET

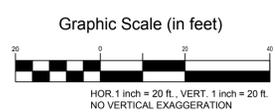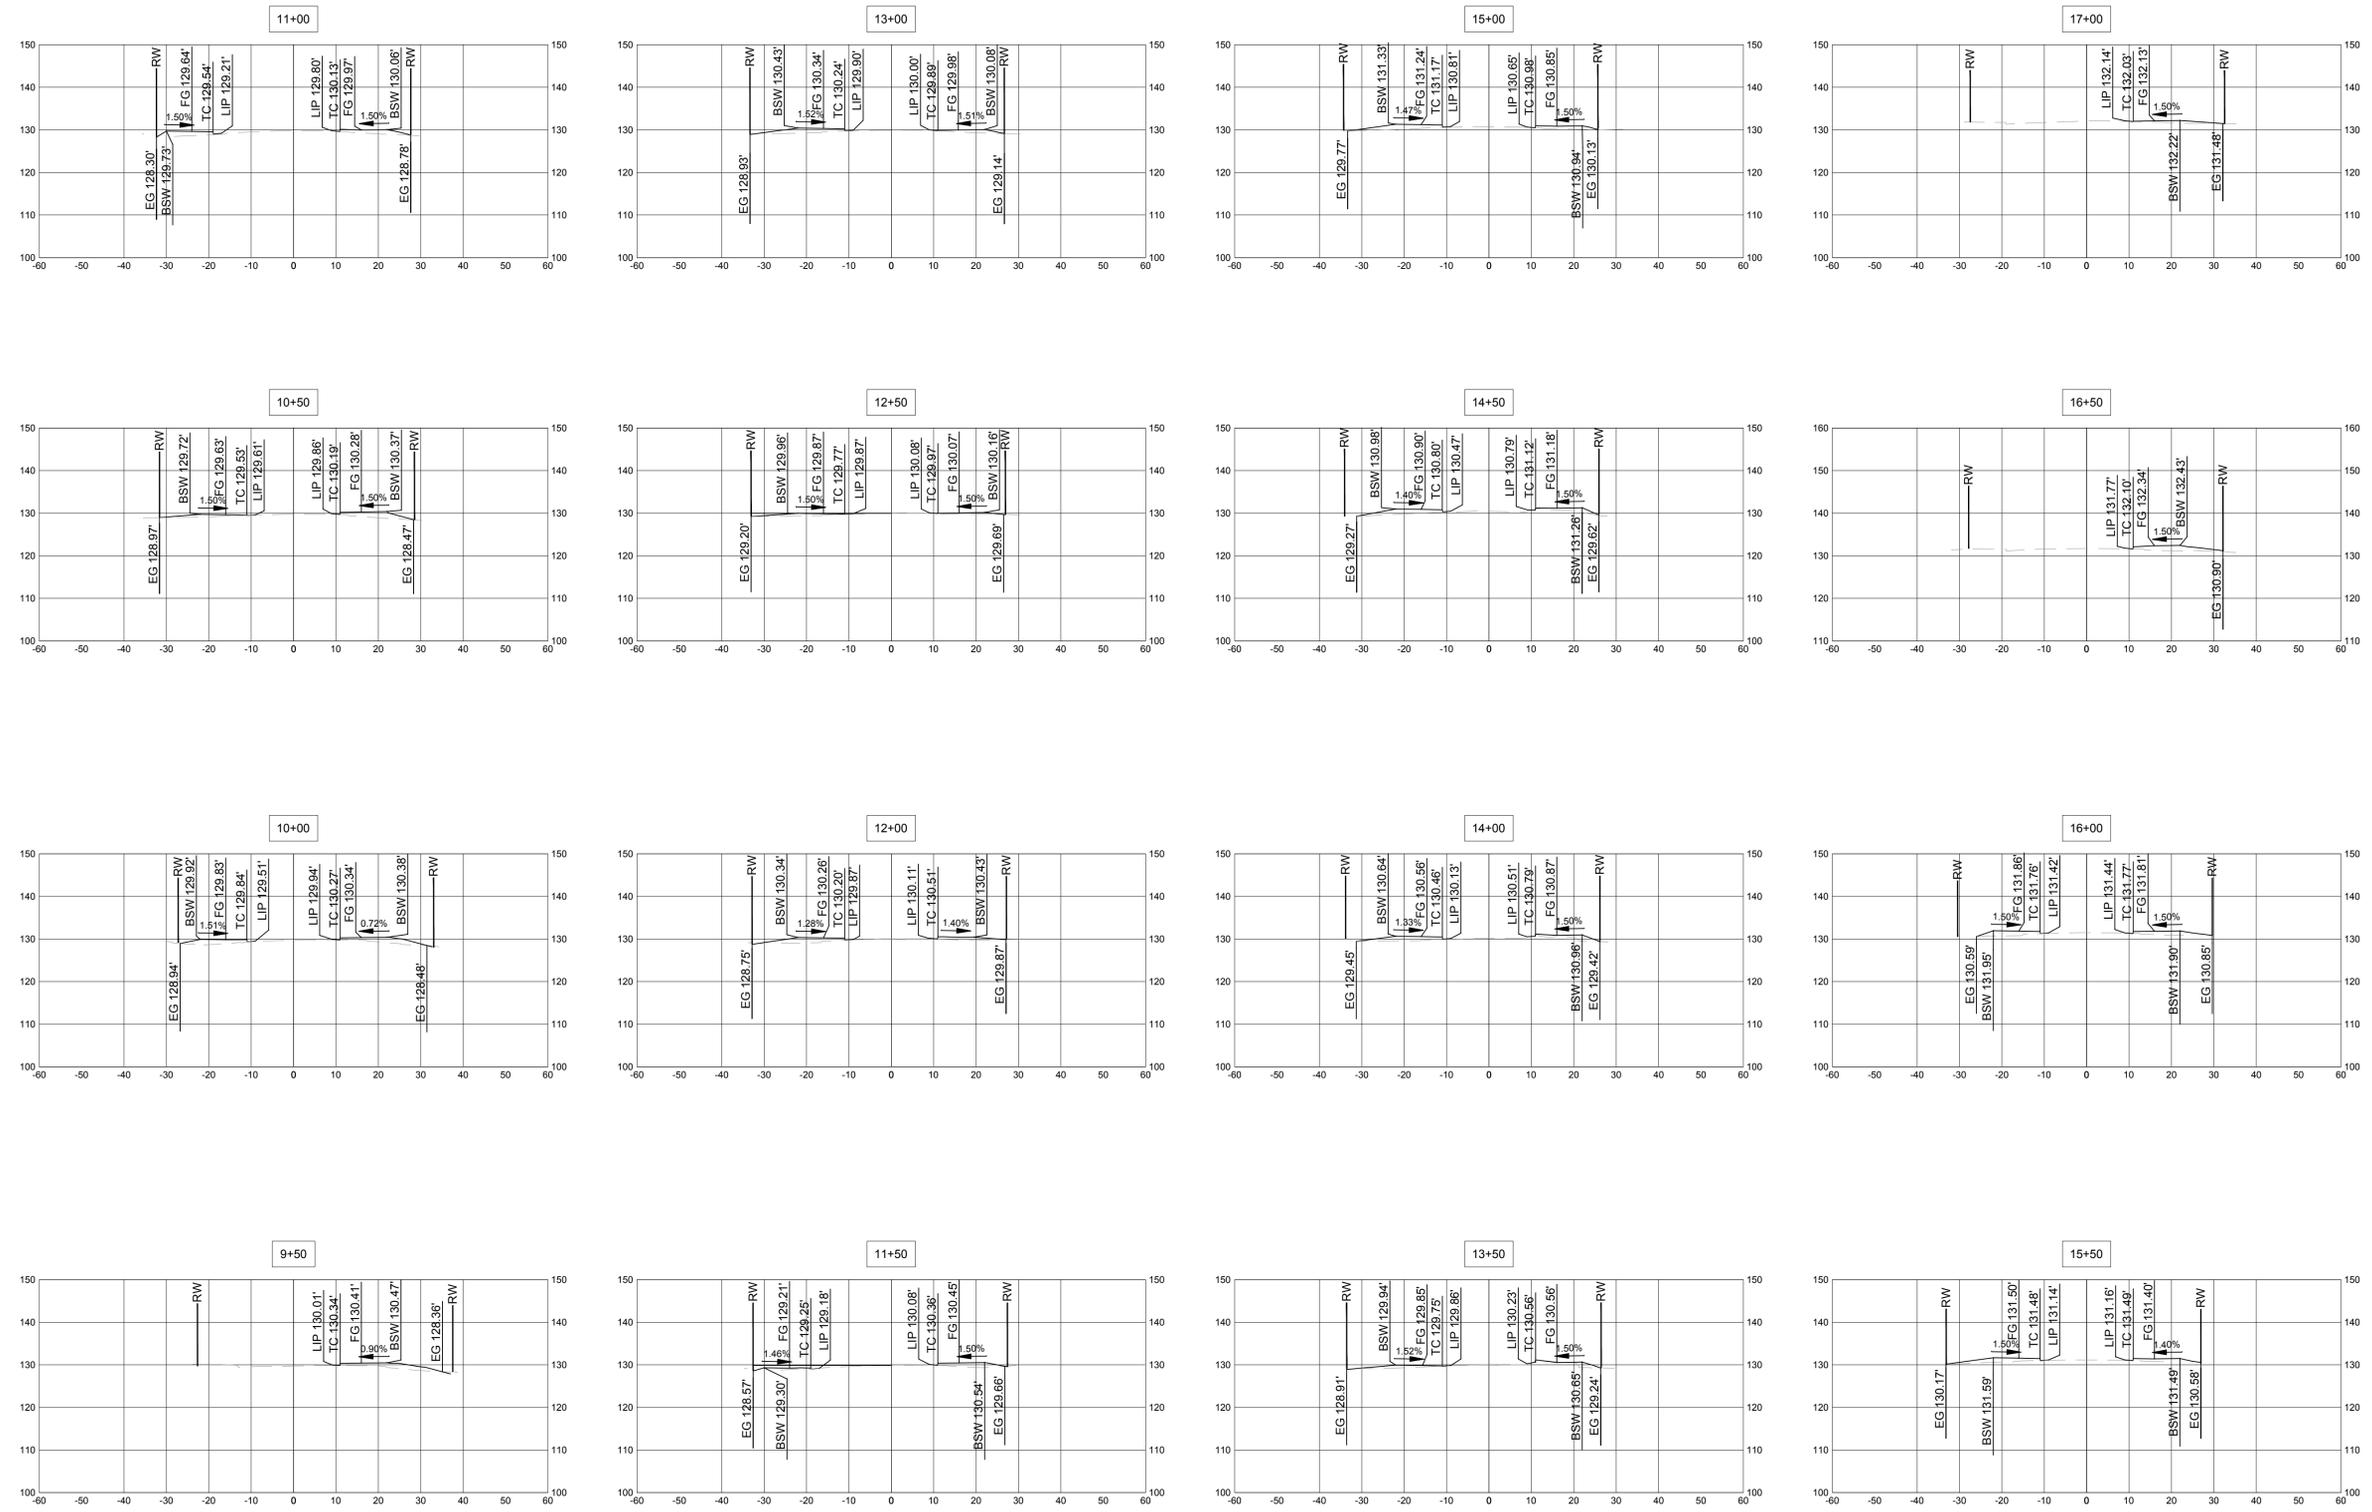

65% PLAN SET

Rev	Date	Description	Designed	Drawn	Checked
	XXXXXXXX		XXX	XXX	XXX

**GROVES ST IMPROVEMENT PLAN  
CROSS SECTIONS  
STA 9+50 TO 17+00  
CITY OF HEALDSBURG**

City of  
**Healdsburg**  
County Of  
**Sonoma**  
State Of  
**California**

Prepared Under the Direction of:

Sheet	<b>C5.1</b>
Scale:	1" = 20'
Date:	1/20/25
Project Number:	2300211
Plan File:	

















Rev	Date	Description	Designed	Drawn	Checked
	XXXXXX	XXX	XXX	XXX	XXX

**GROVE ST IMPROVEMENT PLAN  
CROSS SECTIONS  
STA 17+50 TO 27+50  
CITY OF HEALDSBURG**

City Of  
**Healdsburg**  
County Of  
**Sonoma**  
State Of  
**California**

Prepared Under the Direction of:

Sheet	<b>C5.2</b>
Scale:	1" = 20'
Date:	1/20/25
Project Number:	2300211
Plan File:	

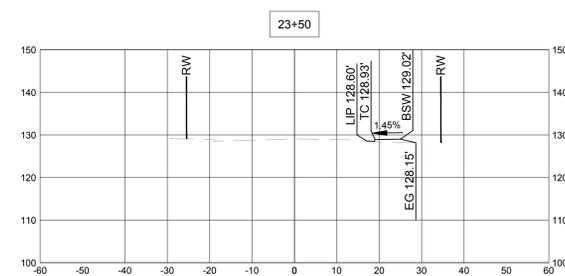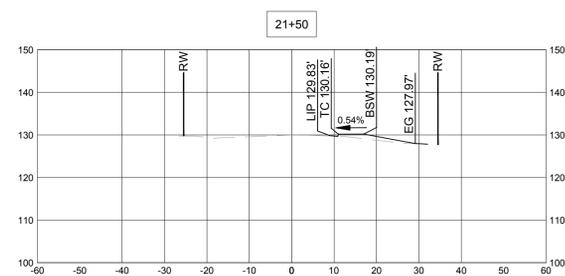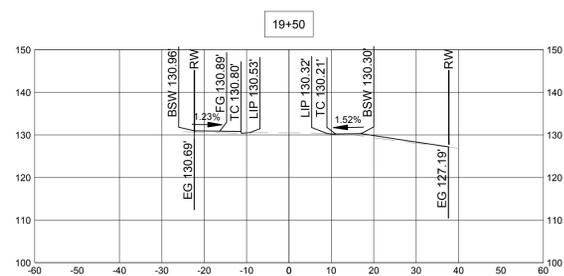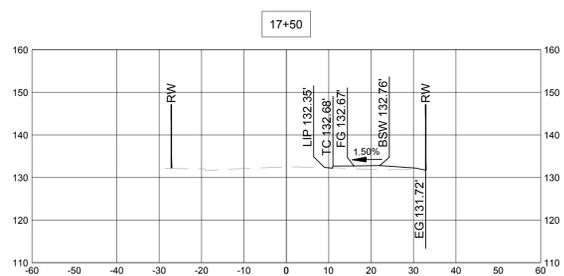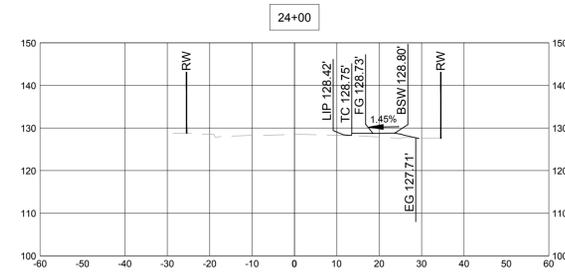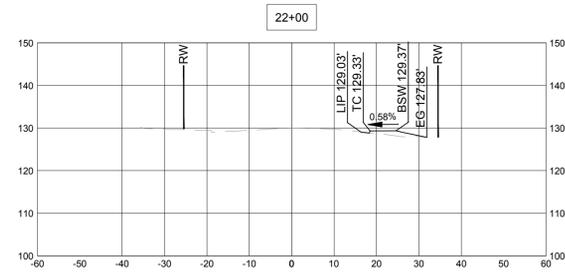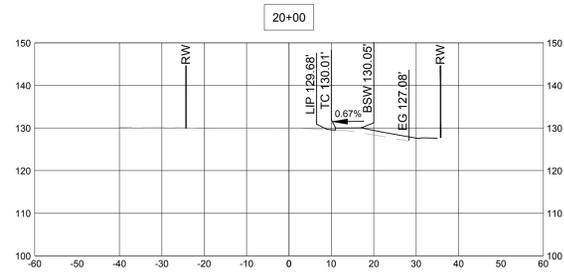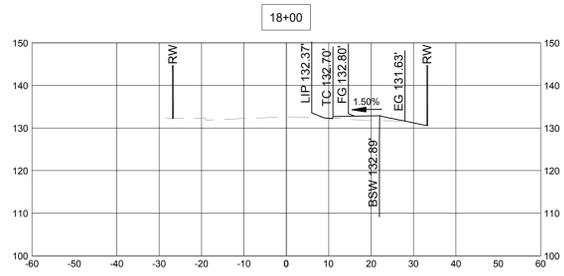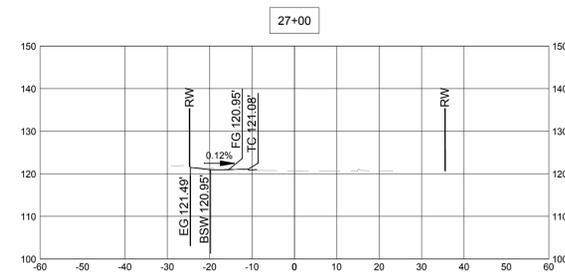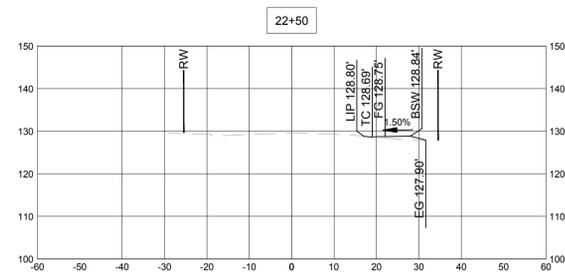
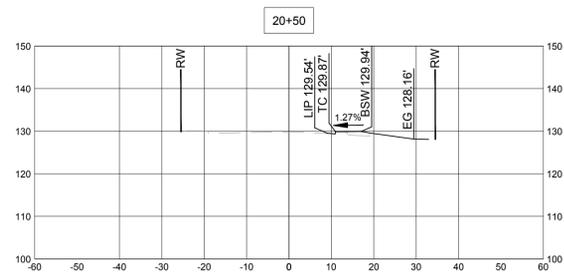
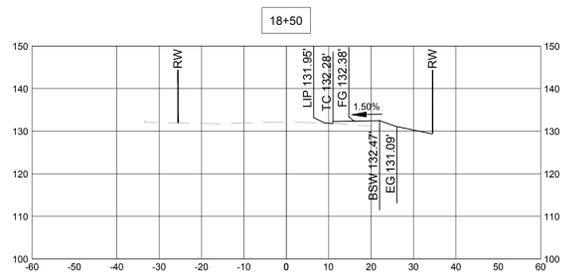
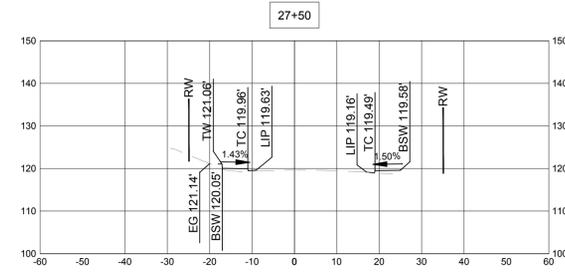
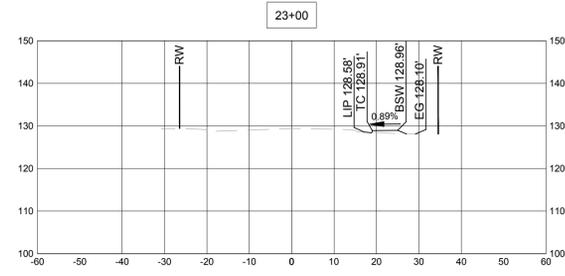
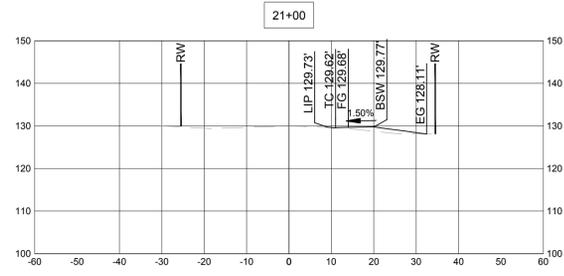
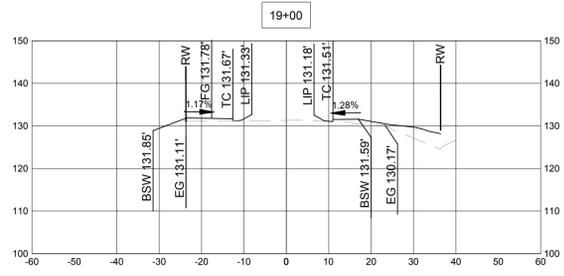


Graphic Scale (in feet)



HOR. 1 inch = 20 ft. VERT. 1 inch = 20 ft.  
NO VERTICAL EXAGGERATION

**65% PLAN SET**

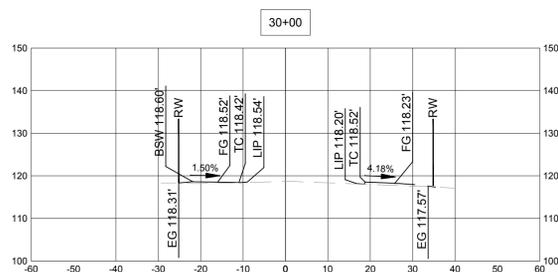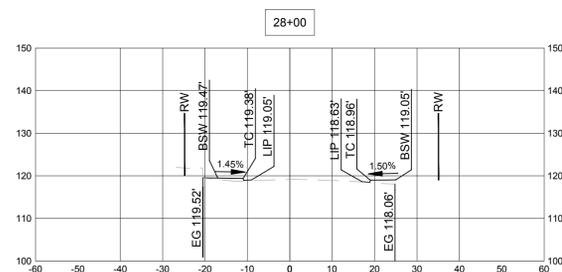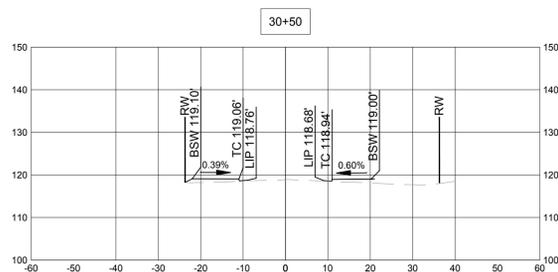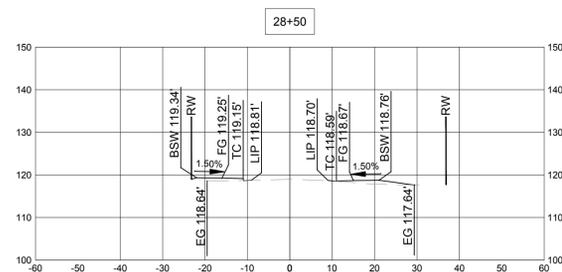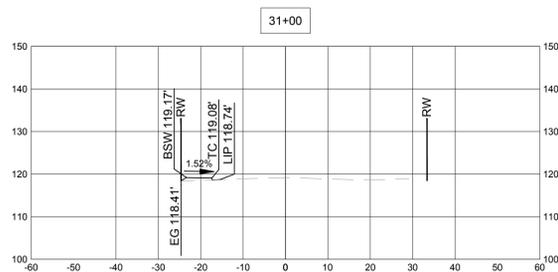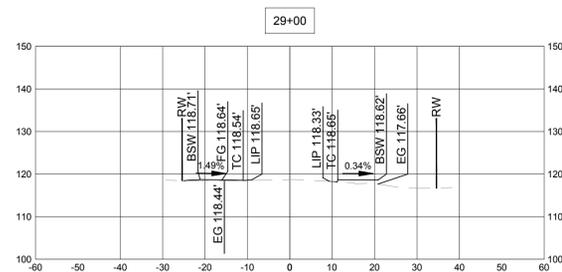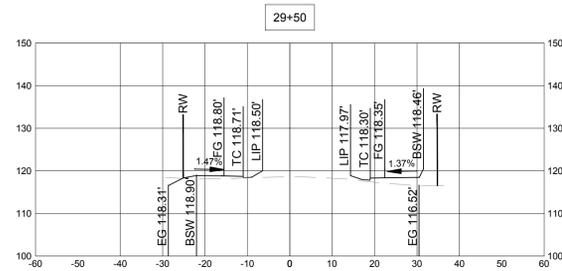


Rev	Date	Description	Designed	Drawn	Checked
-	XXXXXXXX	XXX	XXX	XXX	XXX

**GROVE ST IMPROVEMENT PLAN**  
**CROSS SECTIONS**  
**STA 28+00 TO 31+00**  
**CITY OF HEALDSBURG**

City Of  
**Healdsburg**  
County Of  
**Sonoma**  
State Of  
**California**

Prepared Under the Direction of:

Sheet  
**C5.3**  
Scale: 1" = 20'  
Date: 1/20/25  
Project Number: 2300211  
Plan File:

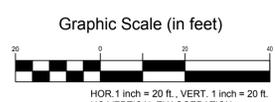

**65% PLAN SET**












Rev	Date	Description	Design	Draw	Checked
1	XXXXXX	XXX	XXX	XXX	XXX

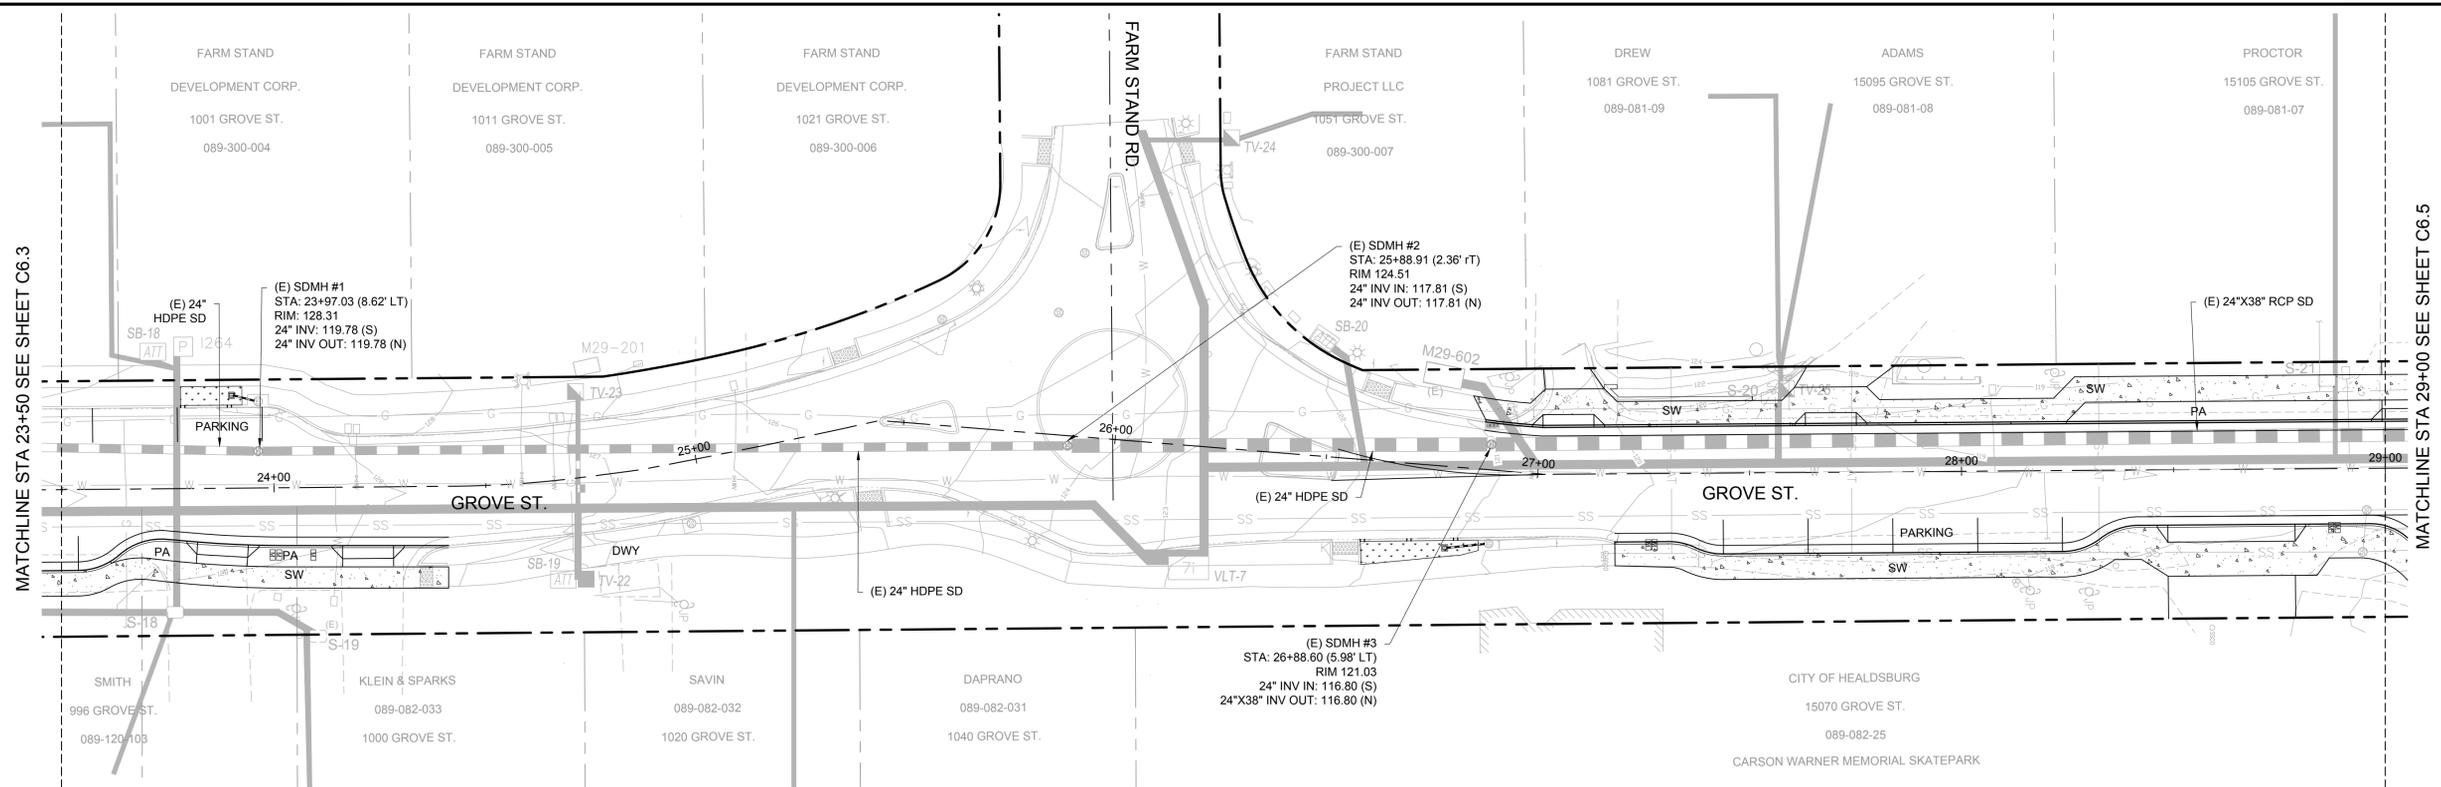

**PLAN VIEW**  
SCALE: HOR. 1"=20'

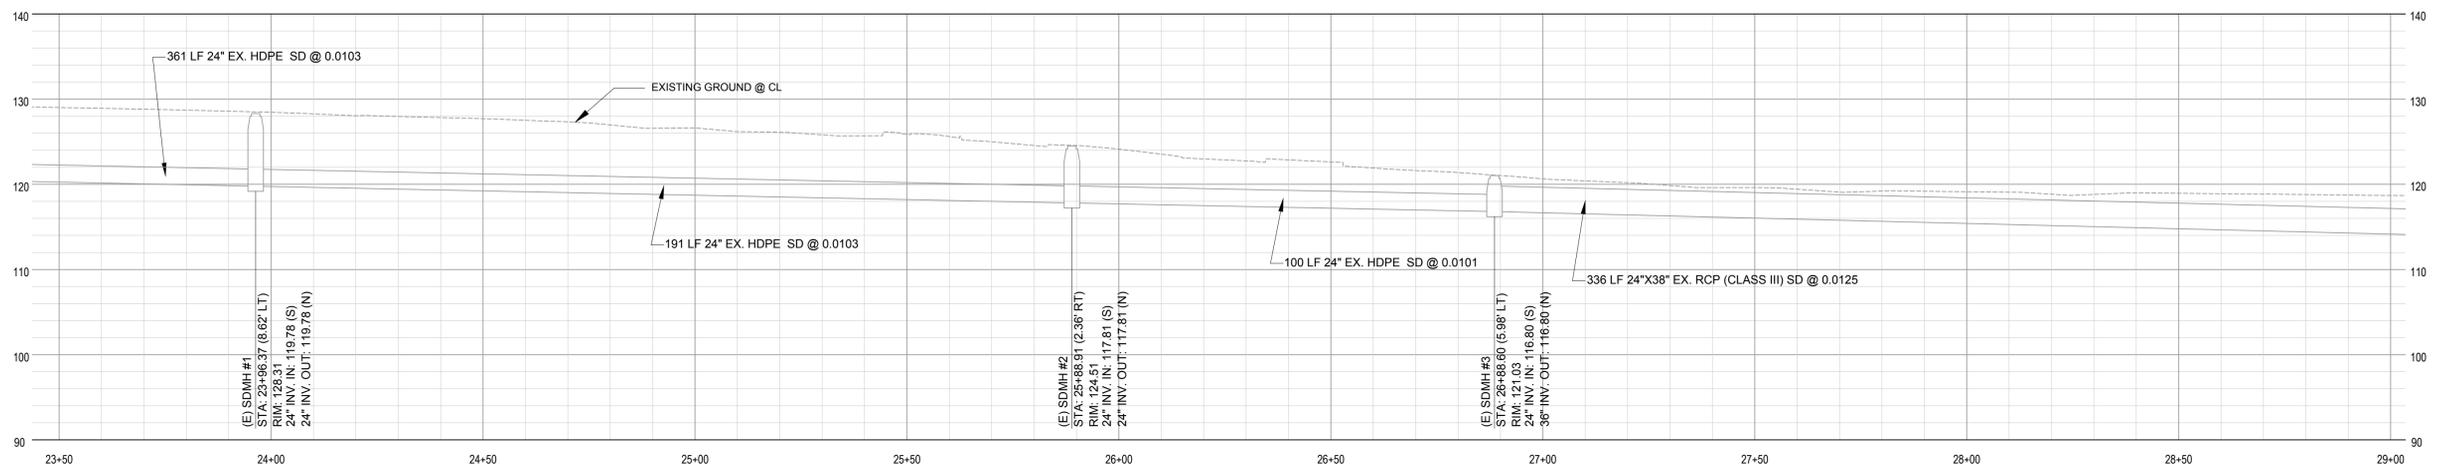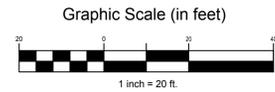

**GROVE STREET STORM DRAIN PROFILE**  
SCALE: HOR. 1"=20' VERT. 1"=10'

**GROVE ST IMPROVEMENT PLAN  
DRAINAGE PLAN  
STA 23+50 TO 29+00  
CITY OF HEALDSBURG**




City Of  
**Healdsburg**  
County Of  
**Sonoma**  
State Of  
**California**

Prepared Under the Direction of:

Sheet  
**C6.4**

Scale: 1" = 20'  
Date: 1/20/25  
Project Number: 2300211  
Plan File:



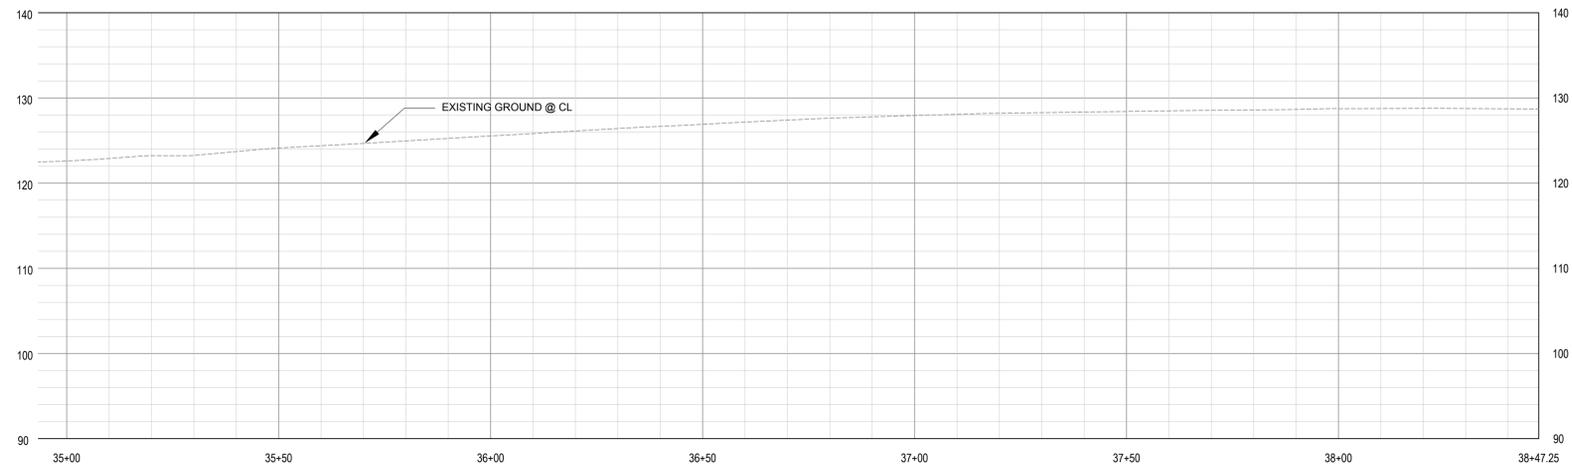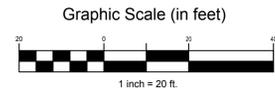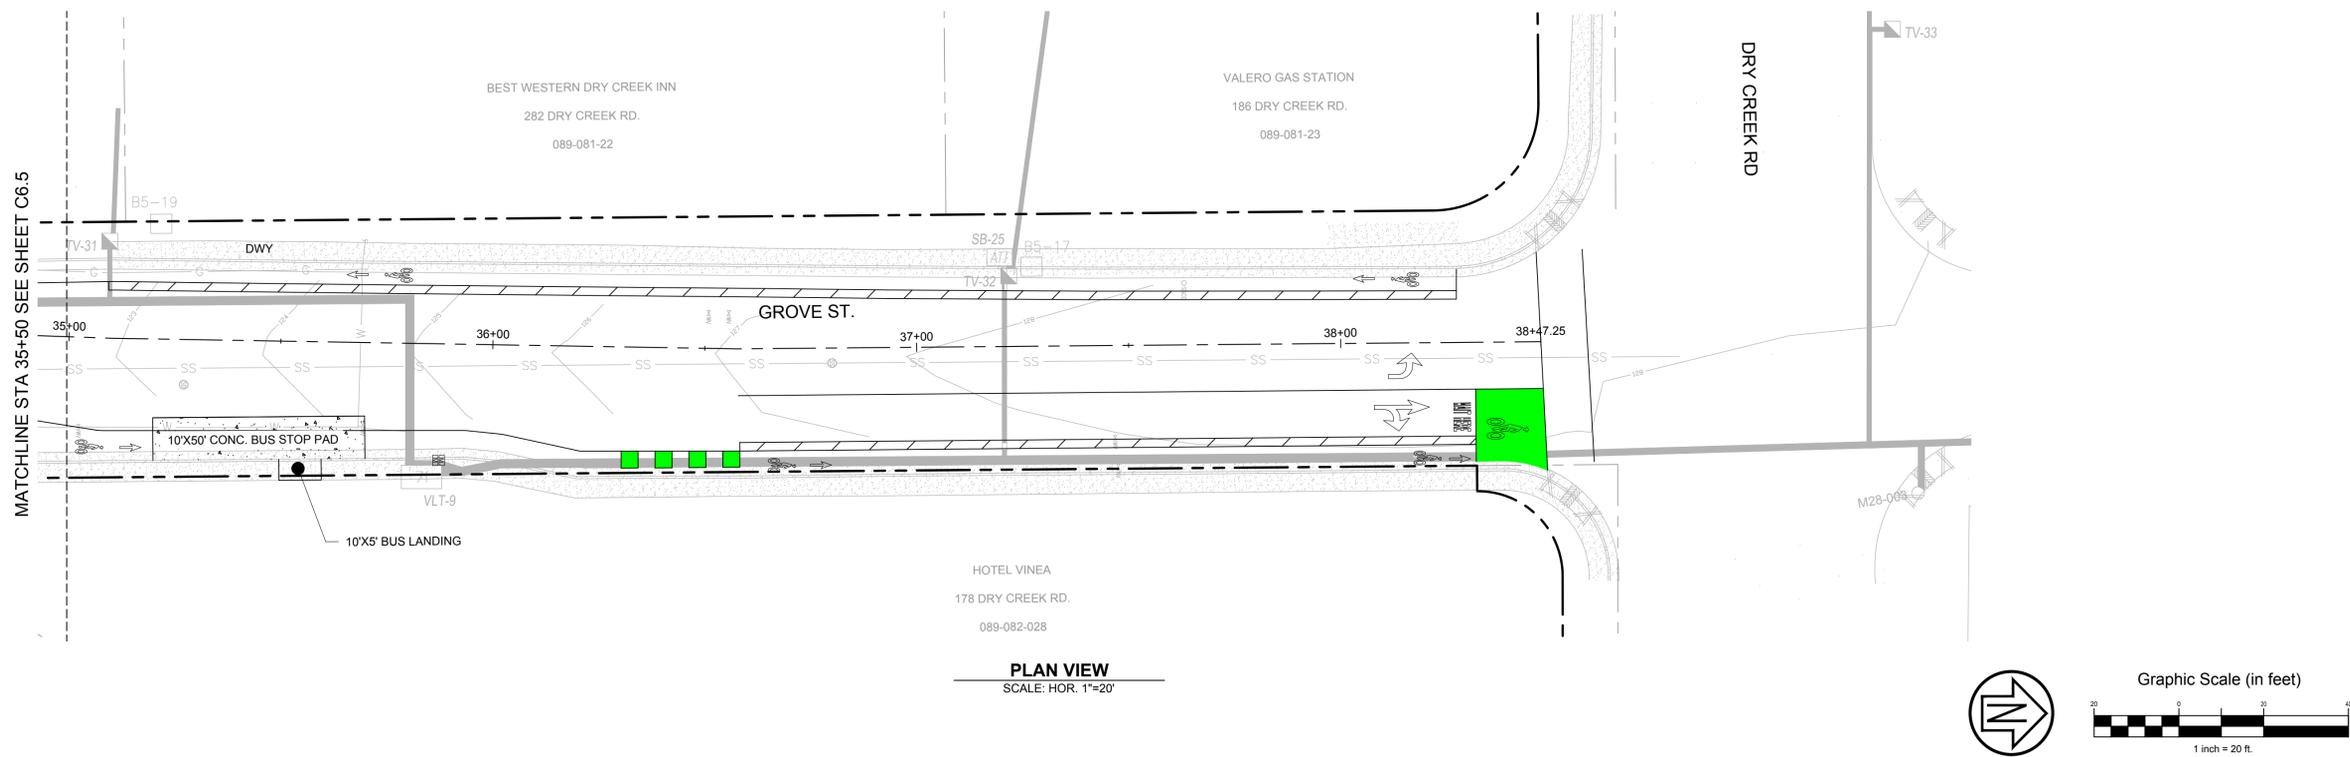

Rev	Date	Description	Designed	Drawn	Checked
	XXXXXX	XXX	XXX	XXX	XXX

**GROVE ST IMPROVEMENT PLAN  
DRAINAGE PLAN  
STA 35+00 TO 38+47.25  
CITY OF HEALDSBURG**

City Of  
**Healdsburg**  
County Of  
**Sonoma**  
State Of  
**California**



Prepared Under the Direction of:

Sheet  
**C6.6**  
Scale: 1" = 20'  
Date: 1/20/25  
Project Number: 2300211  
Plan File:





Rev	Date	Description	Designed	Drawn	Checked
XXX	XXXXXX	XXX	XXX	XXX	XXX

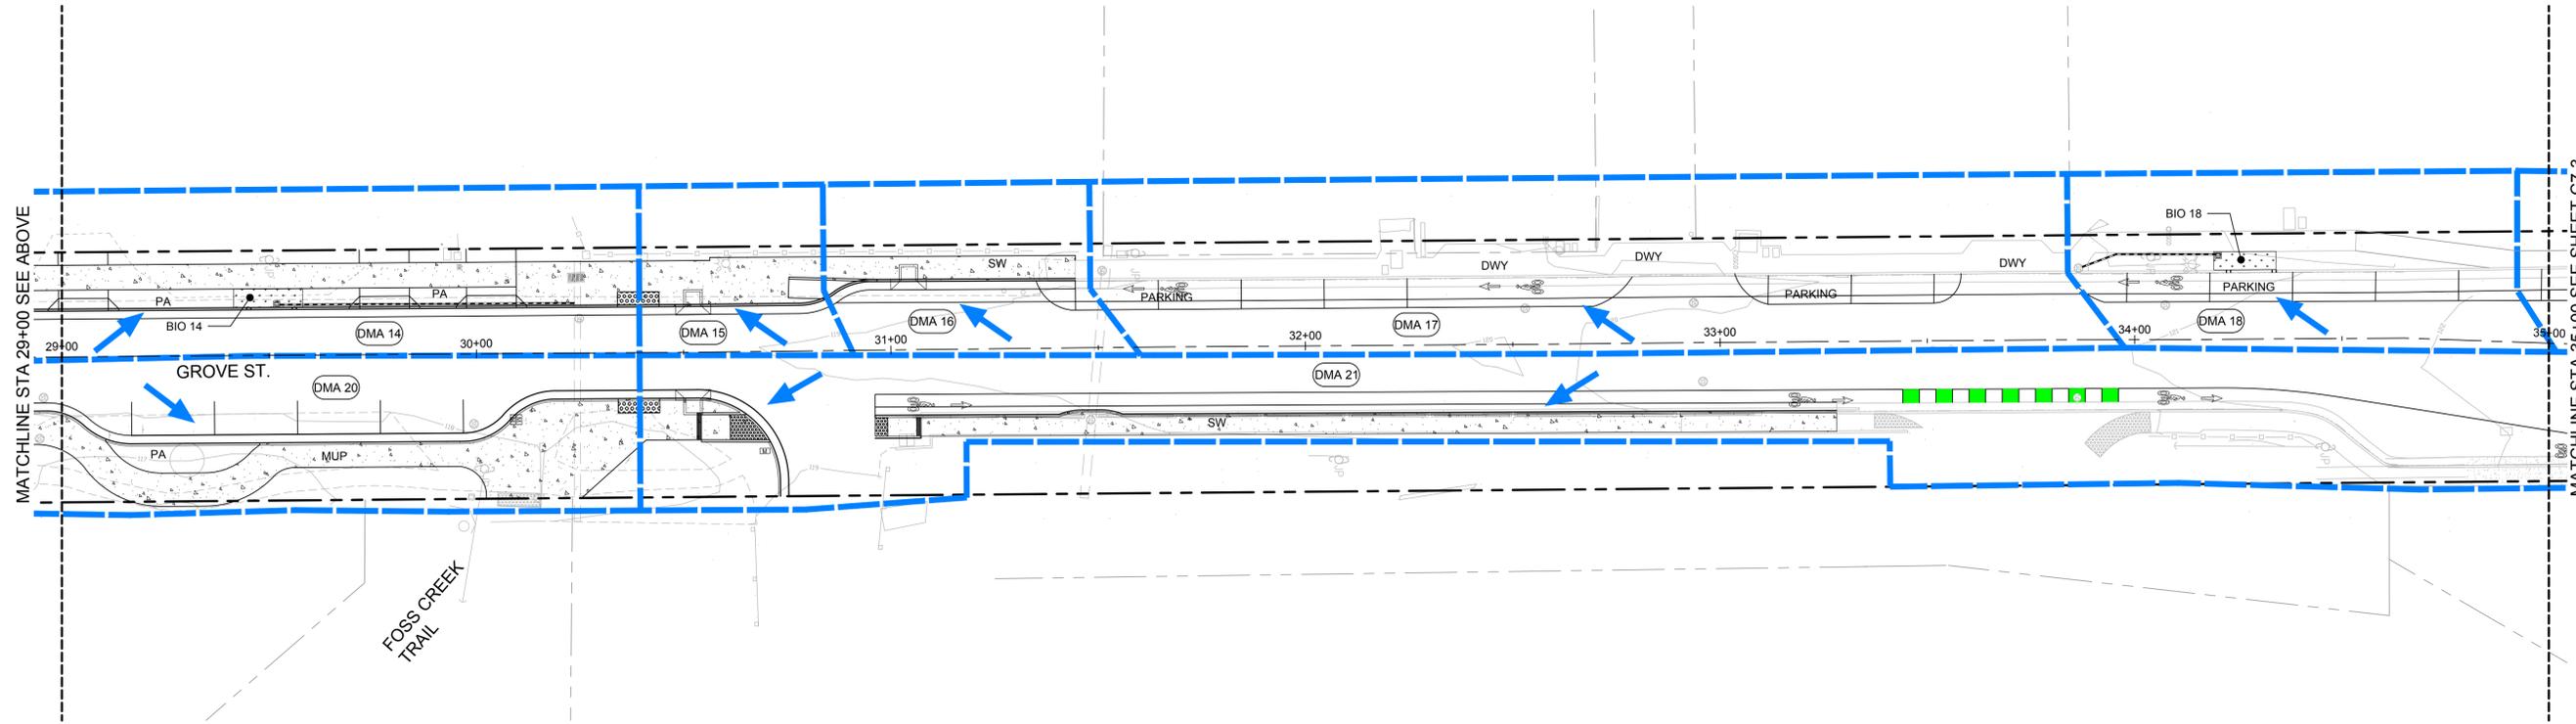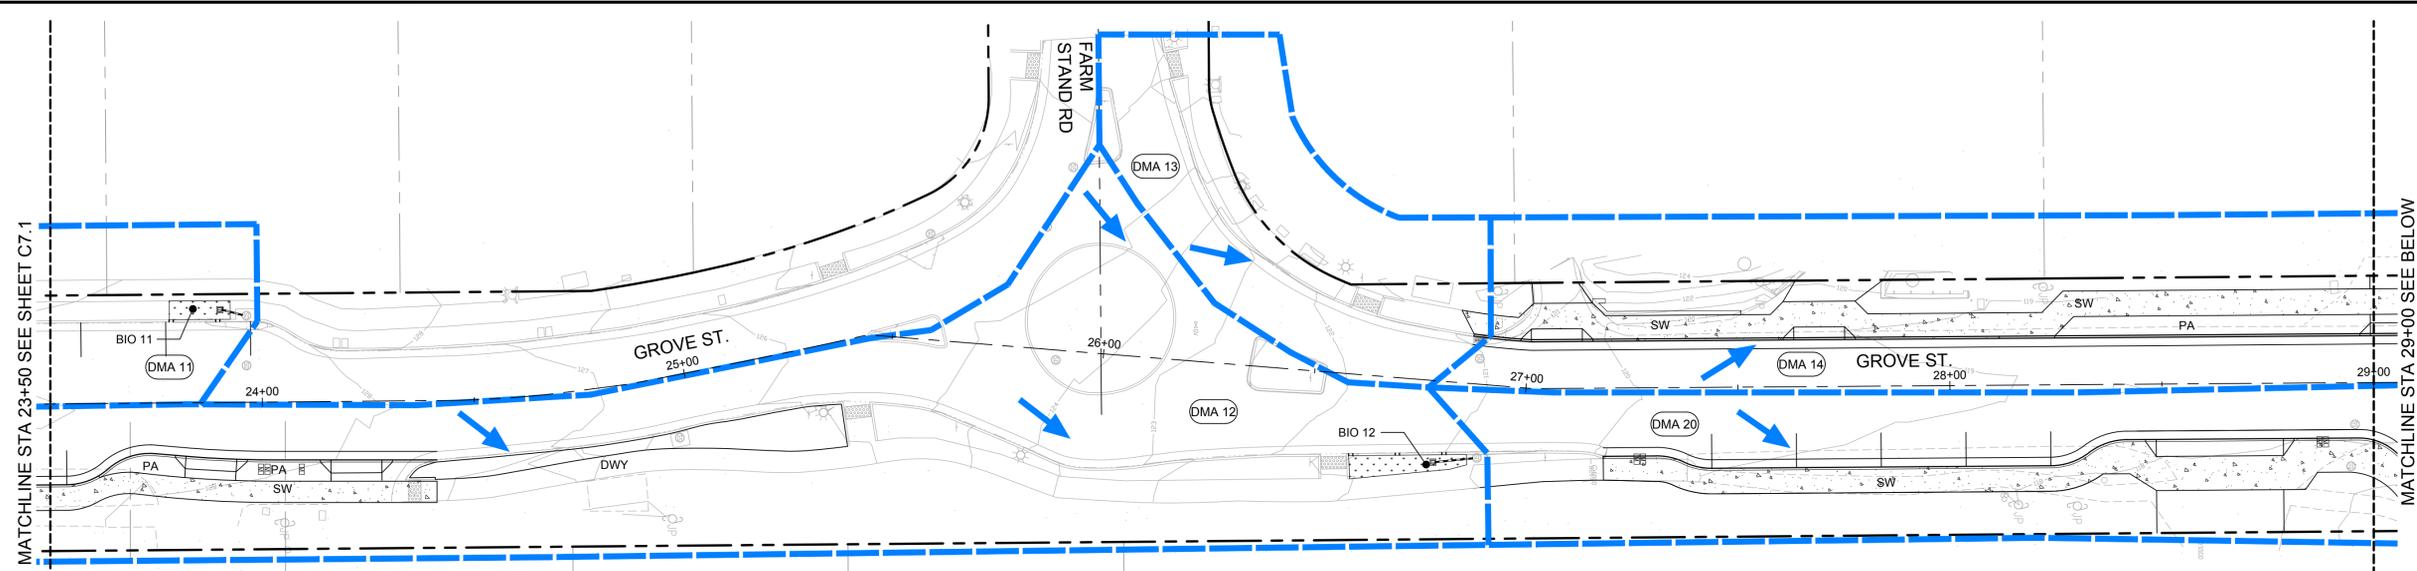

**LEGEND**

-  BIORETENTION AREA
-  DMA BOUNDARY
-  FLOW DIRECTION

65% PLAN SET

**GROVE ST IMPROVEMENT PLAN  
STORMWATER CONTROL PLAN  
STA 23+50 TO STA 35+00  
CITY OF HEALDSBURG**

City Of  
**Healdsburg**  
County Of  
**Sonoma**  
State Of  
**California**

Prepared Under the Direction of:

Sheet	<b>C7.2</b>
Scale:	1" = 20'
Date:	1/20/25
Project Number:	2300211
Plan File:	

Rev	Date	Description	Designed	Drawn	Checked
-	XXXXXX	XXX	XXX	XXX	XXX

**GROVE ST IMPROVEMENT PLAN  
STORMWATER CONTROL PLAN  
STA 35+00 TO STA 38+47.25  
CITY OF HEALDSBURG**


City Of  
**Healdsburg**  
County Of  
**Sonoma**  
State Of  
**California**

Prepared Under the Direction of:


Sheet  
**C7.3**  
Scale: 1" = 20'  
Date: 1/20/25  
Project Number: 2300211  
Plan File:

P:\Shared\Projects\2023\2300211 City of Healdsburg Neighborhood Complete Street\DWG\Sheets\C7.0 - STORMWATER CONTROL PLAN.dwg 1/20/25 7:12 PM 1/11

MATCHLINE STA 35+00 SEE SHEET C7.2

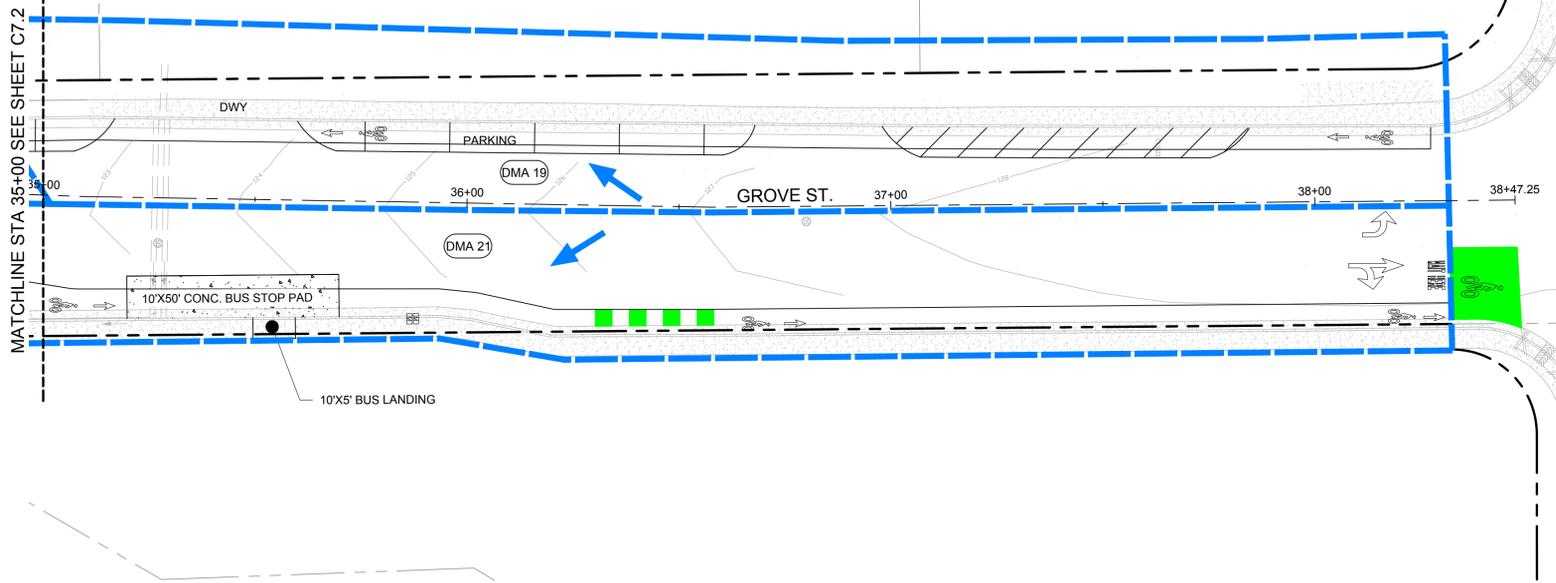

DRY CREEK RD

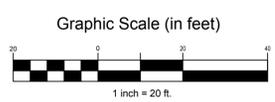

**PLAN VIEW**  
SCALE: HOR. 1"=20'

**LEGEND**

- BIORETENTION AREA
- DMA BOUNDARY
- FLOW DIRECTION

65% PLAN SET

